


© Granite DO Design PR Group, LLC



PERSPECTIVE

SCALE: N.T.S.
NOTE:
FINAL ELEVATIONS
HOLD PRECEDENCE

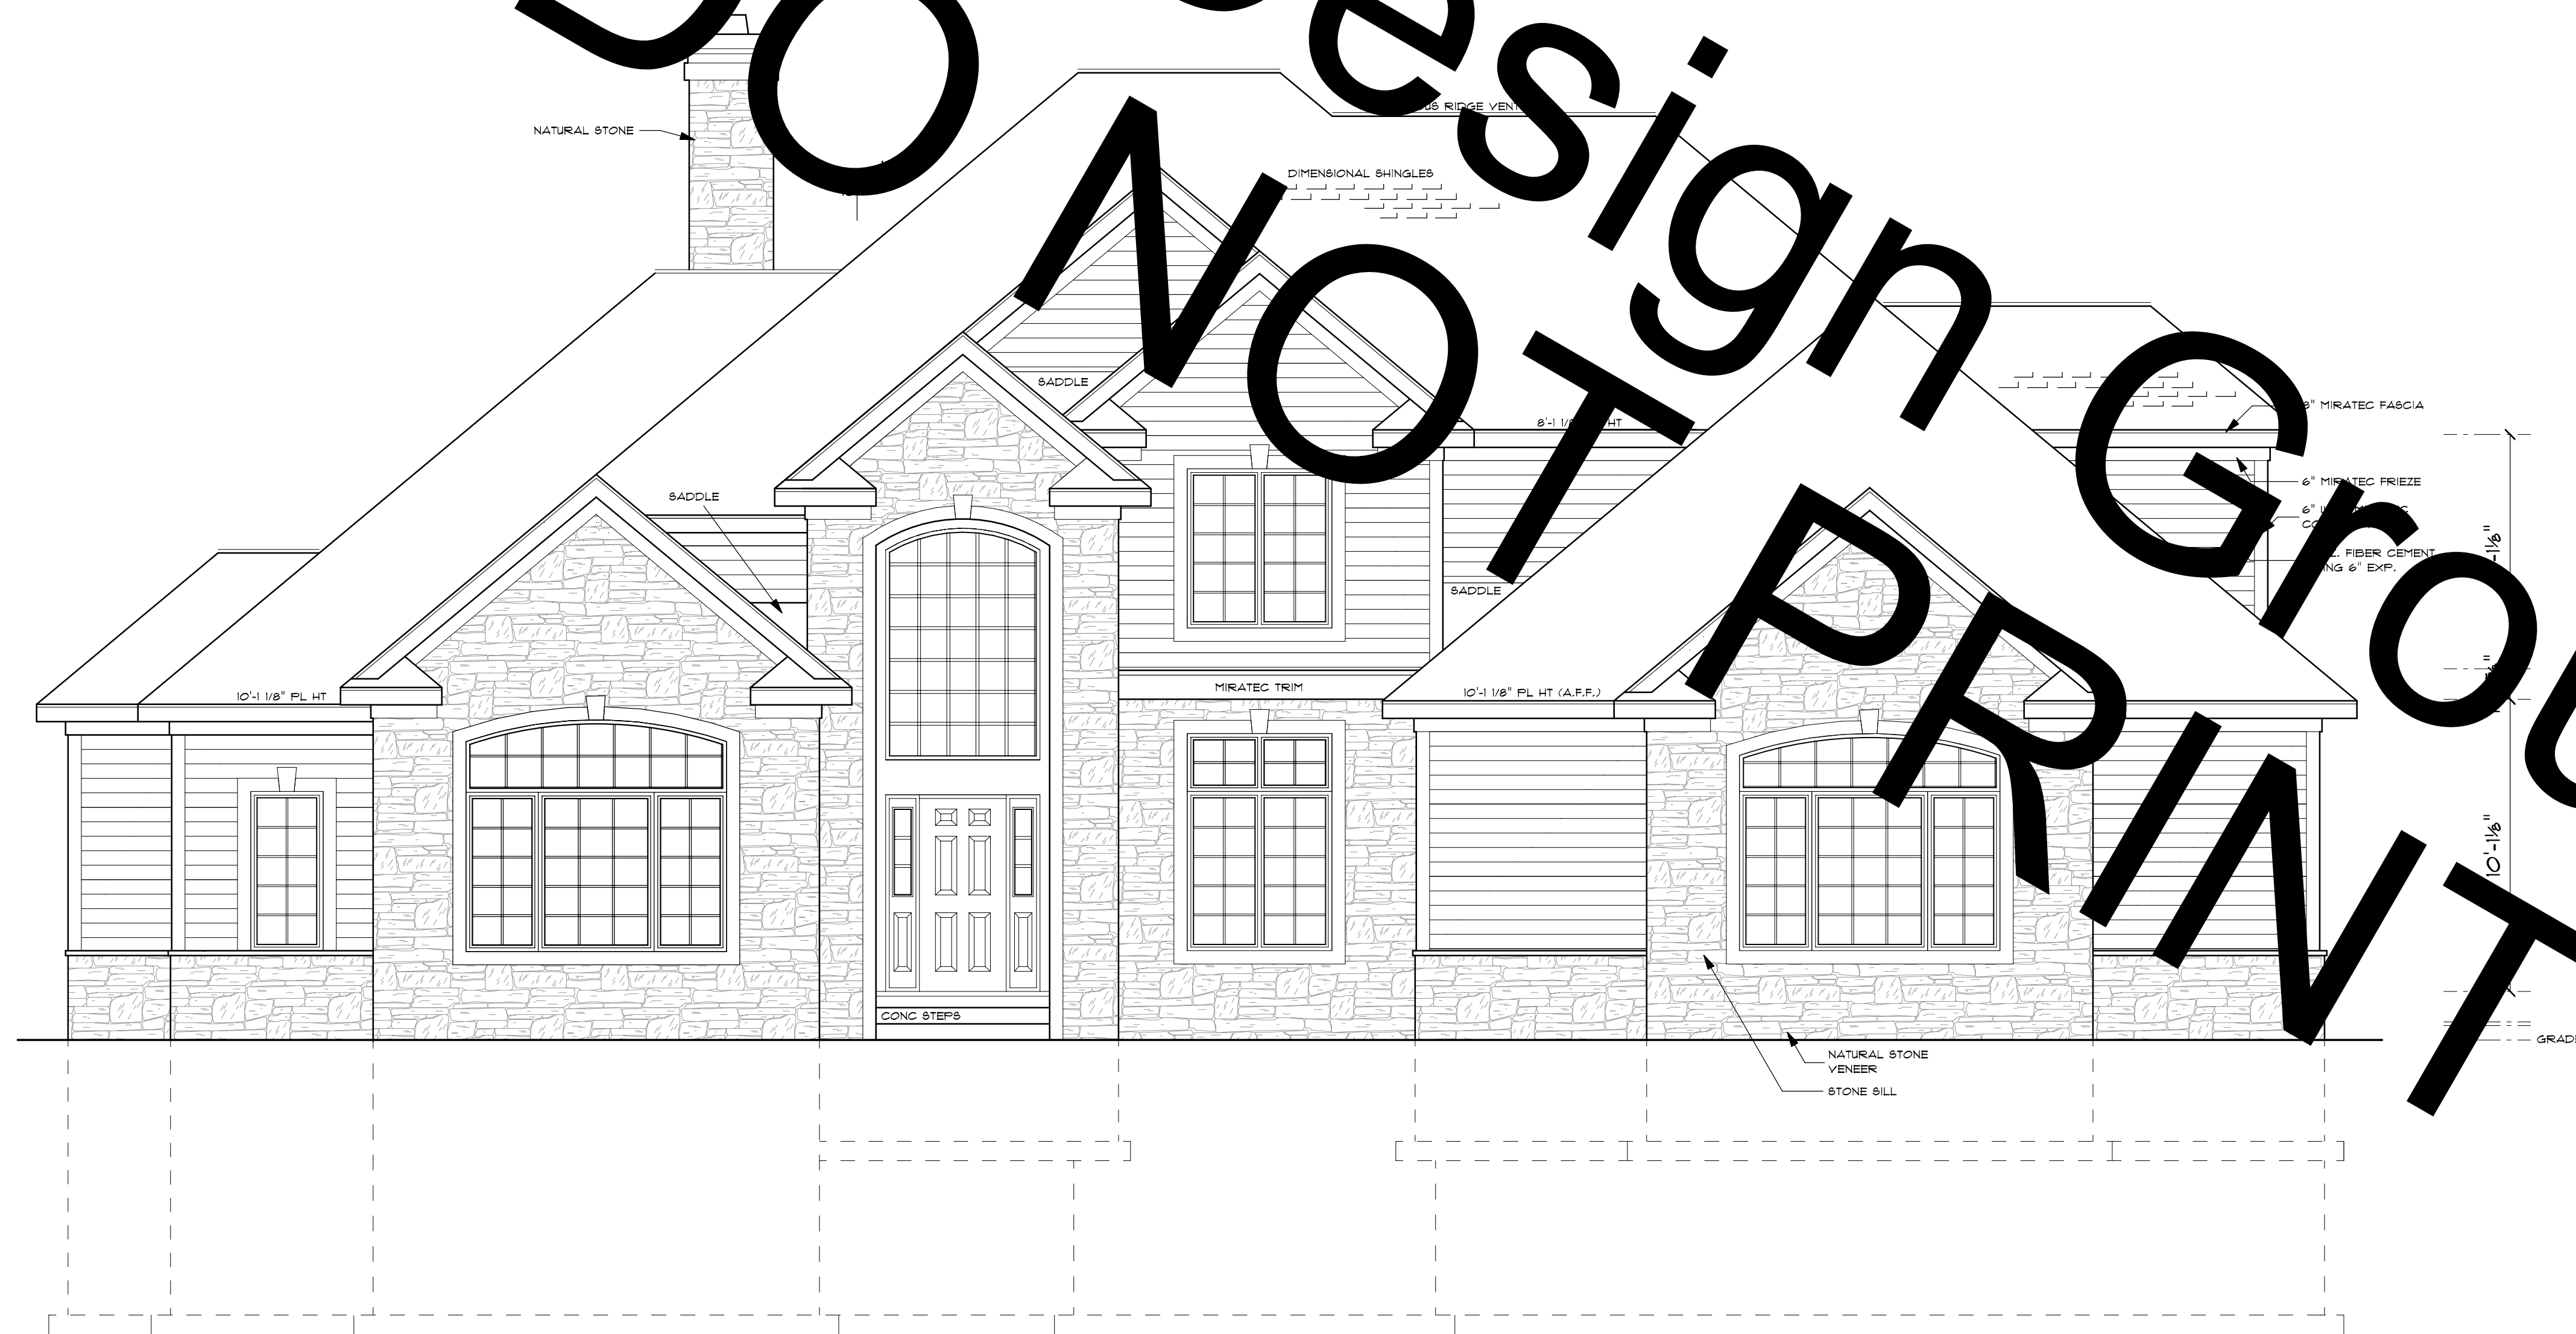


FRONT ELEVATION
SCALE: 1/4" = 1'-0"

SECTION LETTER A	APPROVED:	PAGE #:
	REVISED:	1 of 8
DRAWN BY: J. SMITH		PAGE NUMBER
DATE: January 15, 2010		
ELEVATIONS		

© Granite Design Group, LLC




PERSPECTIVE
 SCALE: N.T.S.
 NOTE:
 FINAL ELEVATIONS
 HOLD PRECEDENCE

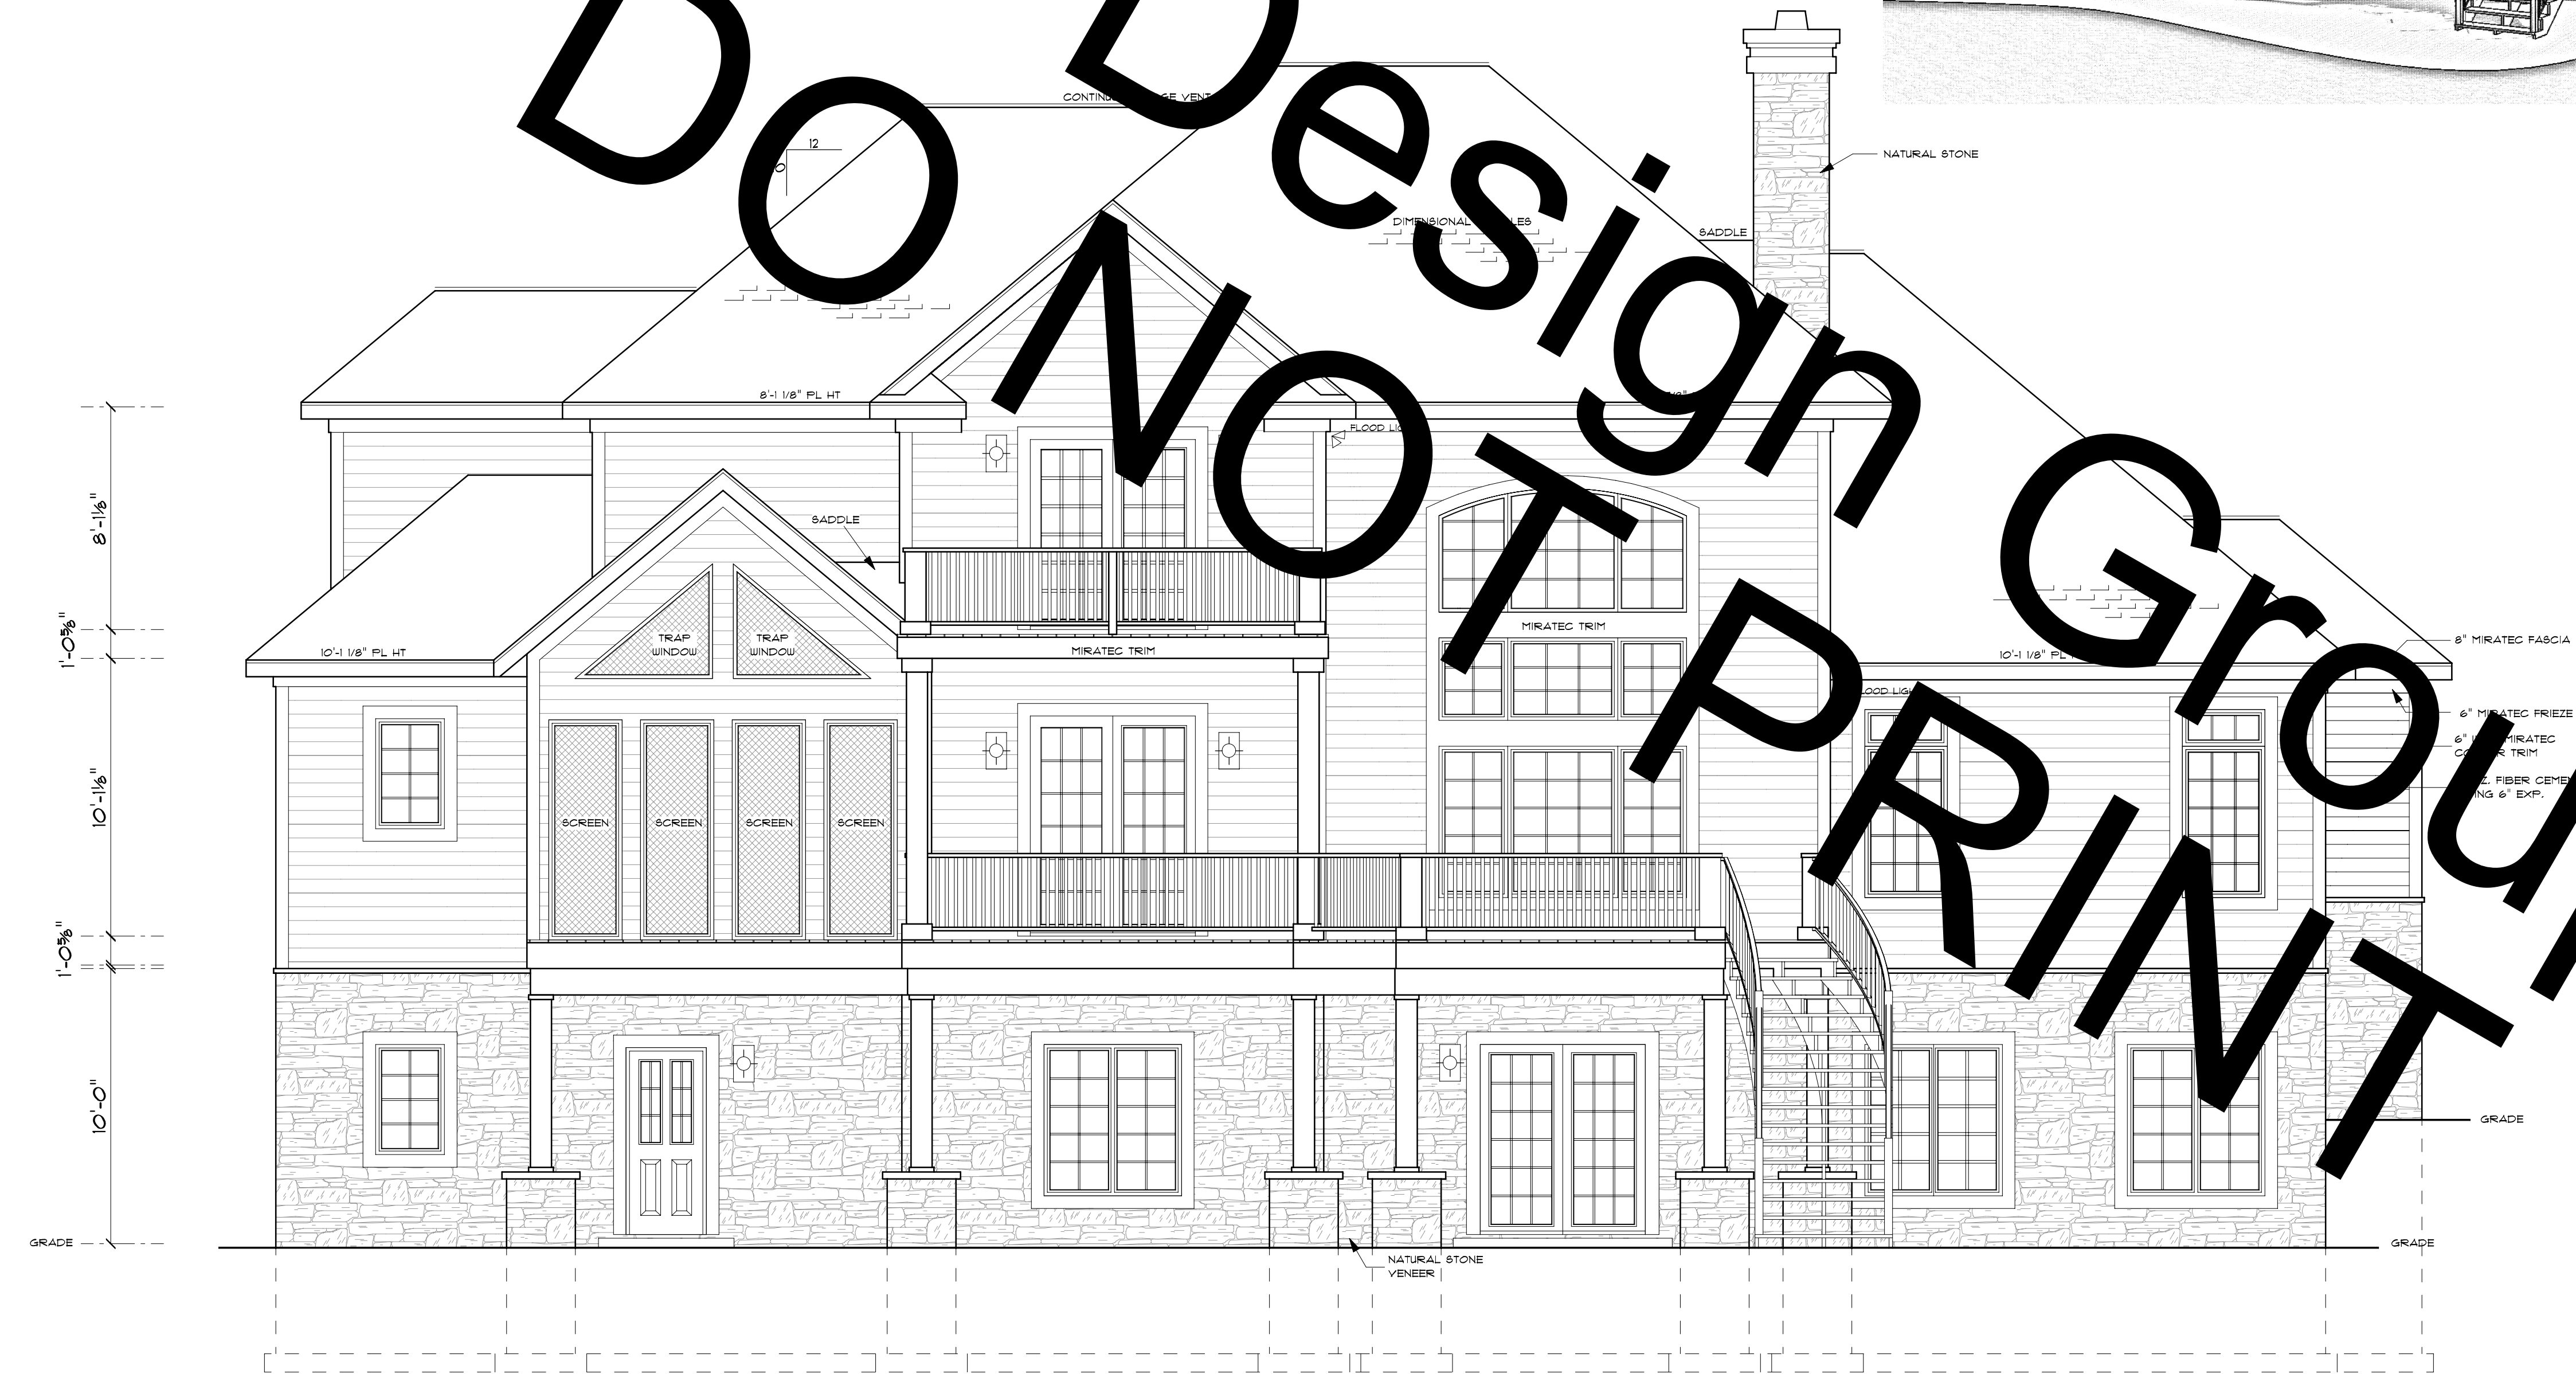

REAR ELEVATION
 SCALE: 1/4" = 1'-0"

SECTION LETTER A	APPROVED:	PAGE #:
	REVISOR:	2 of 8
SECTION LETTER A	DRAWN BY: J. SMITH	PAGE NUMBER
	DATE: January 15, 2010	
ELEVATIONS		


© Granite DODesign PRGroup, LLC

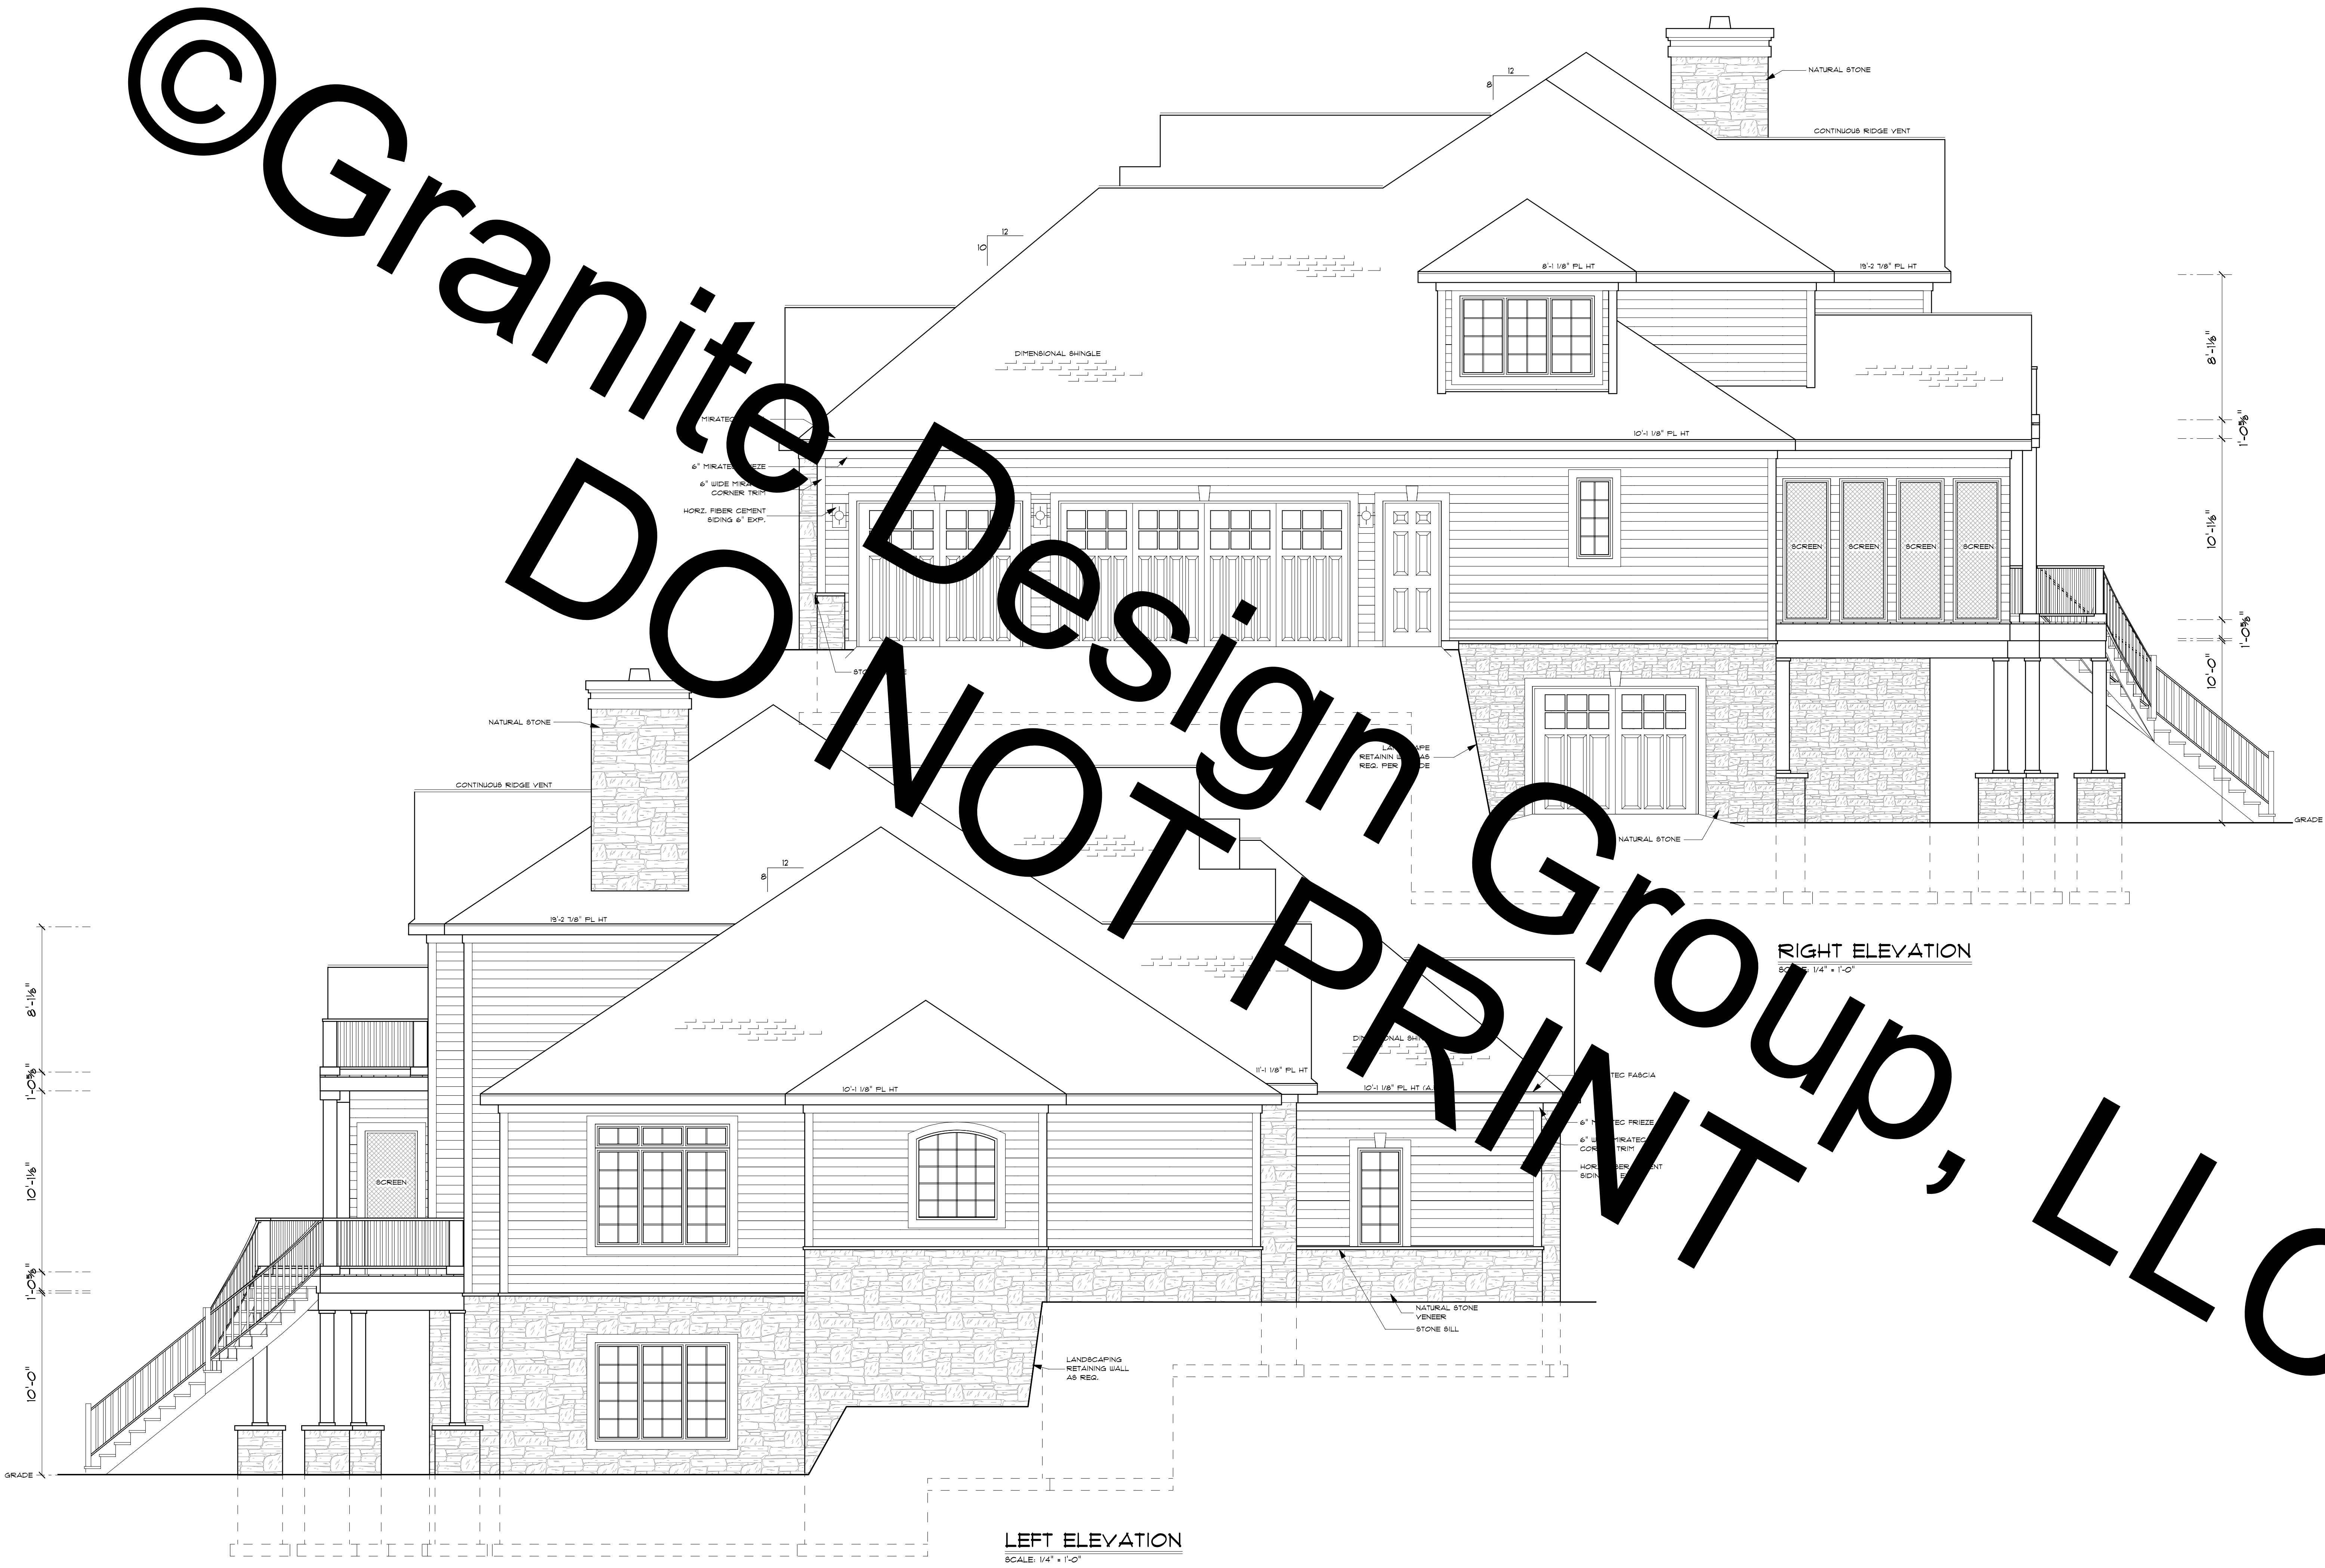

SECTION LETTER A	APPROVED:	PAGE #:
	REVISID:	3 OF 8
SCALE: 1/4" = 1'		DRAWN BY: J. SMITH DATE: January 15, 2010
ELEVATIONS		





© Granite Design Group, LLC

NO SIGN

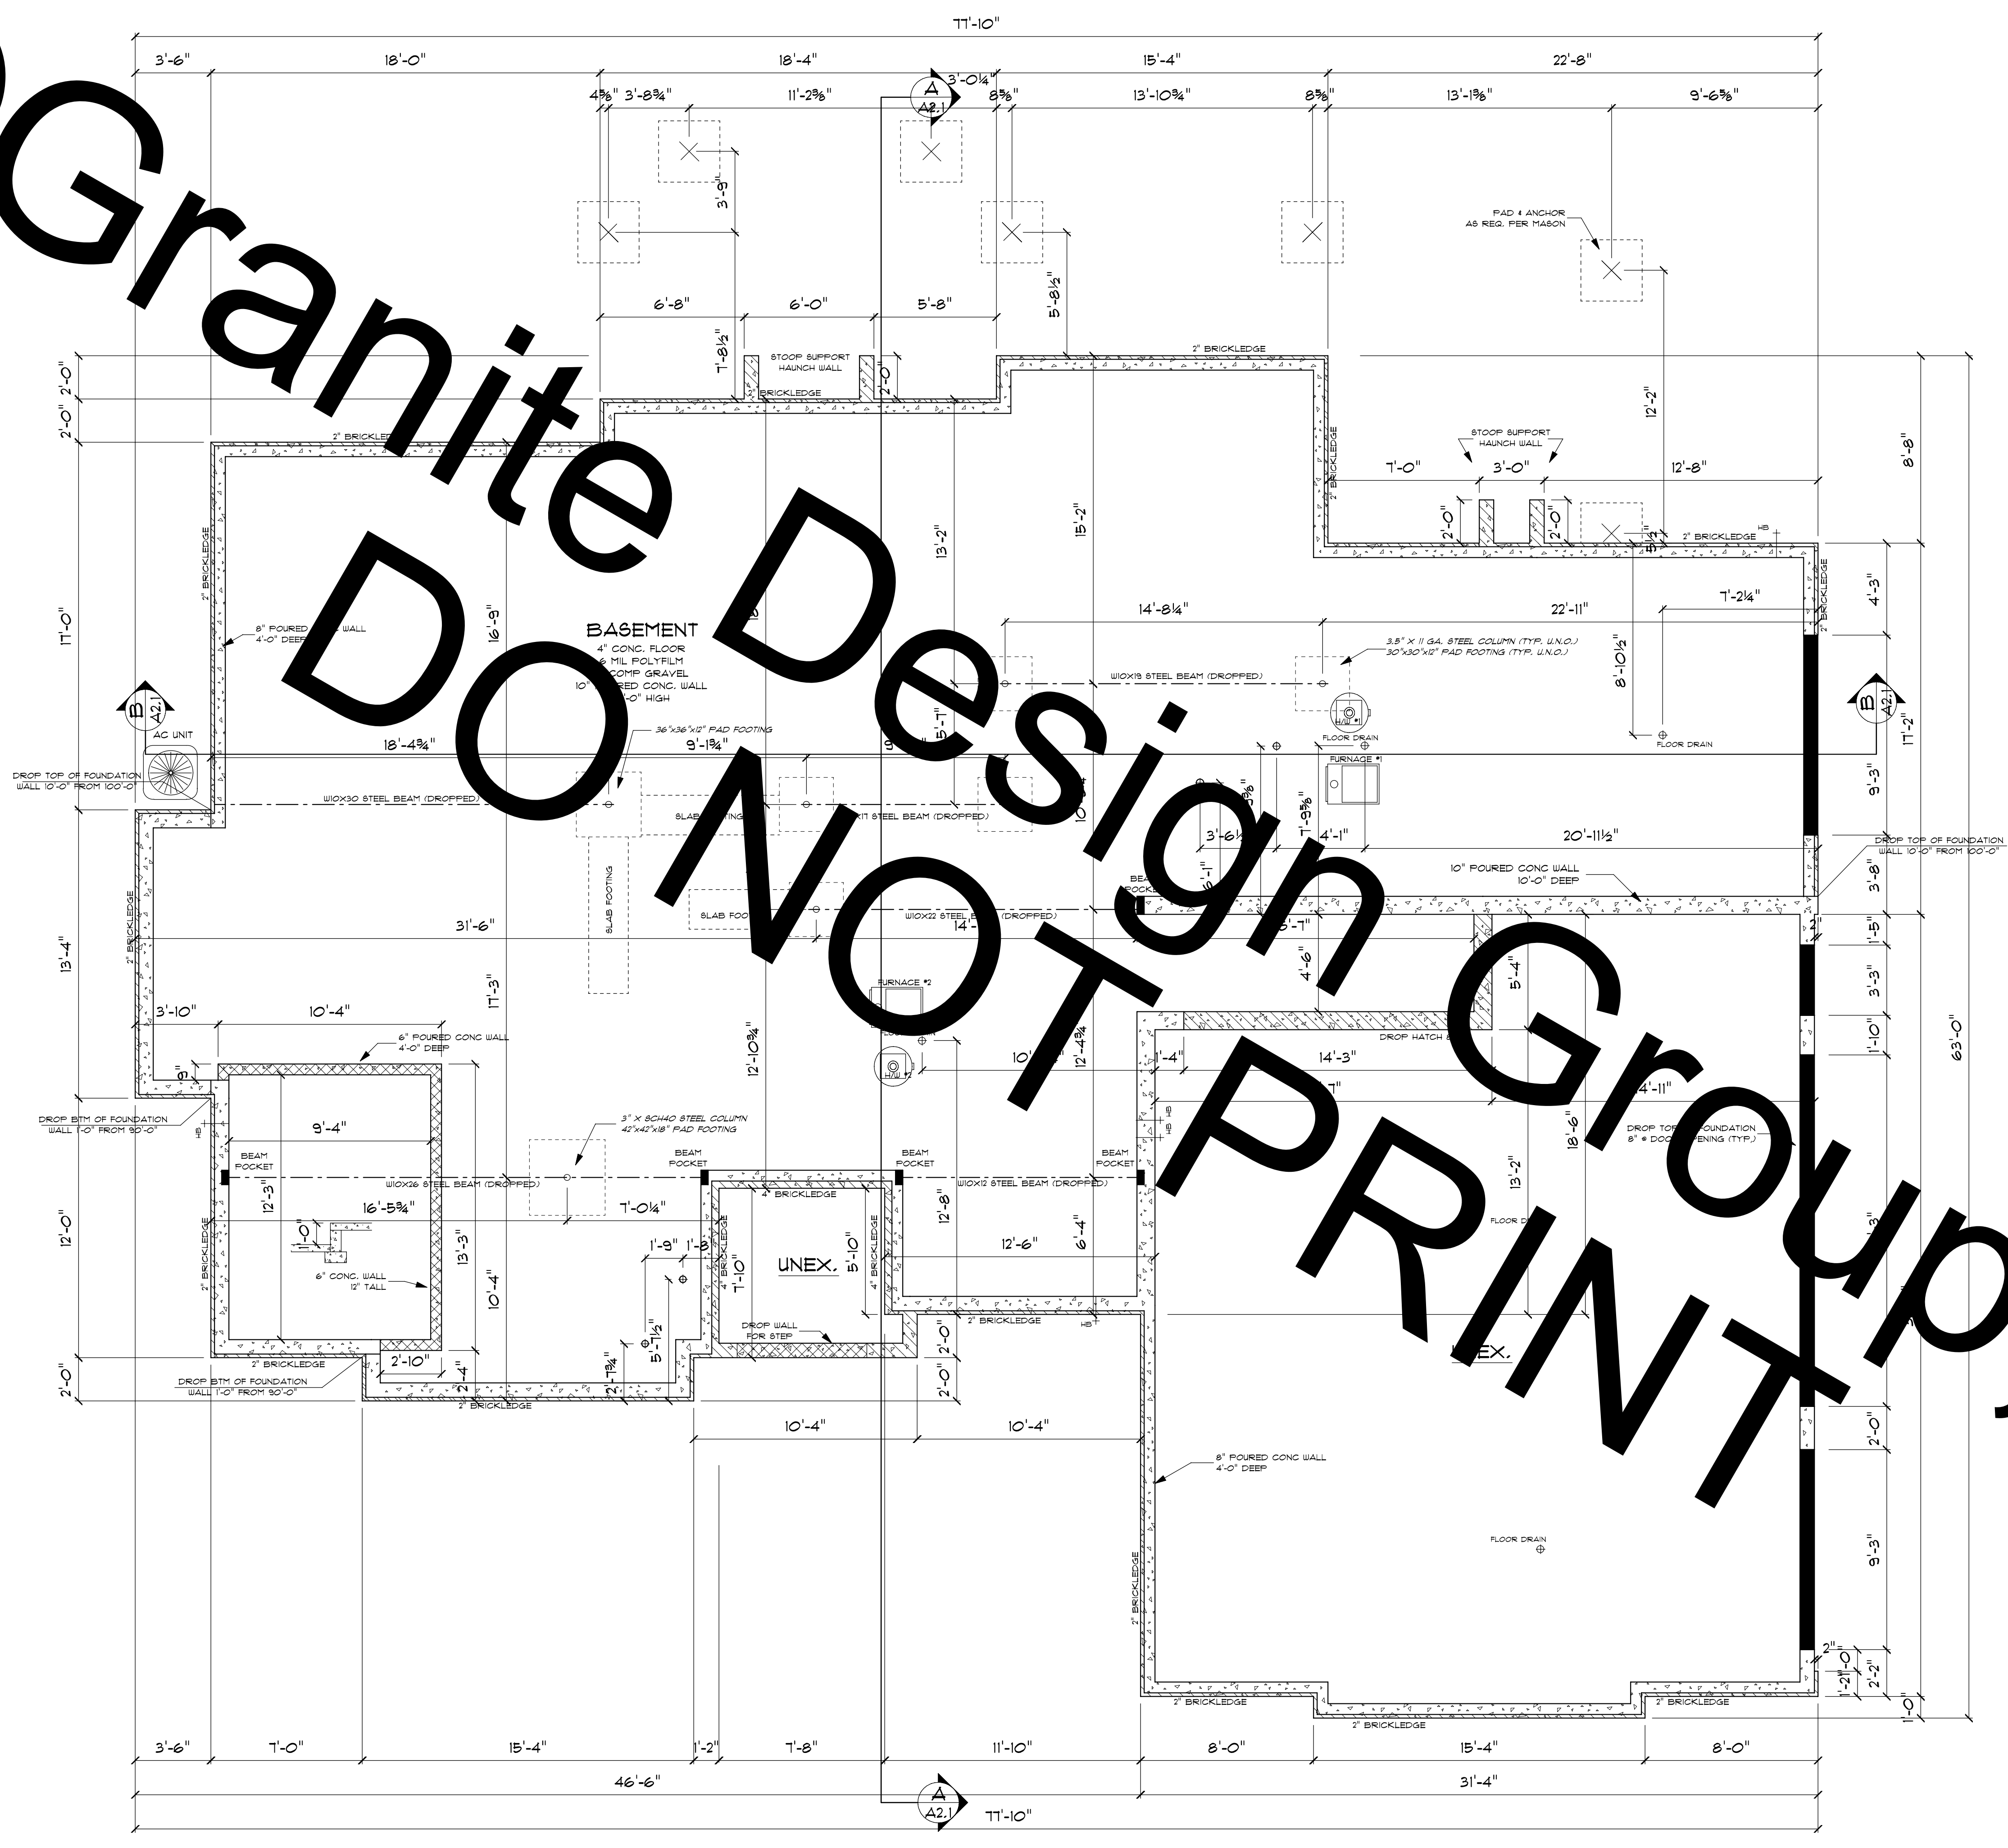


STAIR CONSTRUCTION
 MAX 8" RISER HEIGHT
 MIN 9" TREAD RUN (RISER TO RISER)
 30" TO 36" HANDRAIL HEIGHT
 76" MIN HEADROOM HEIGHT

© Granite Design Group LLC

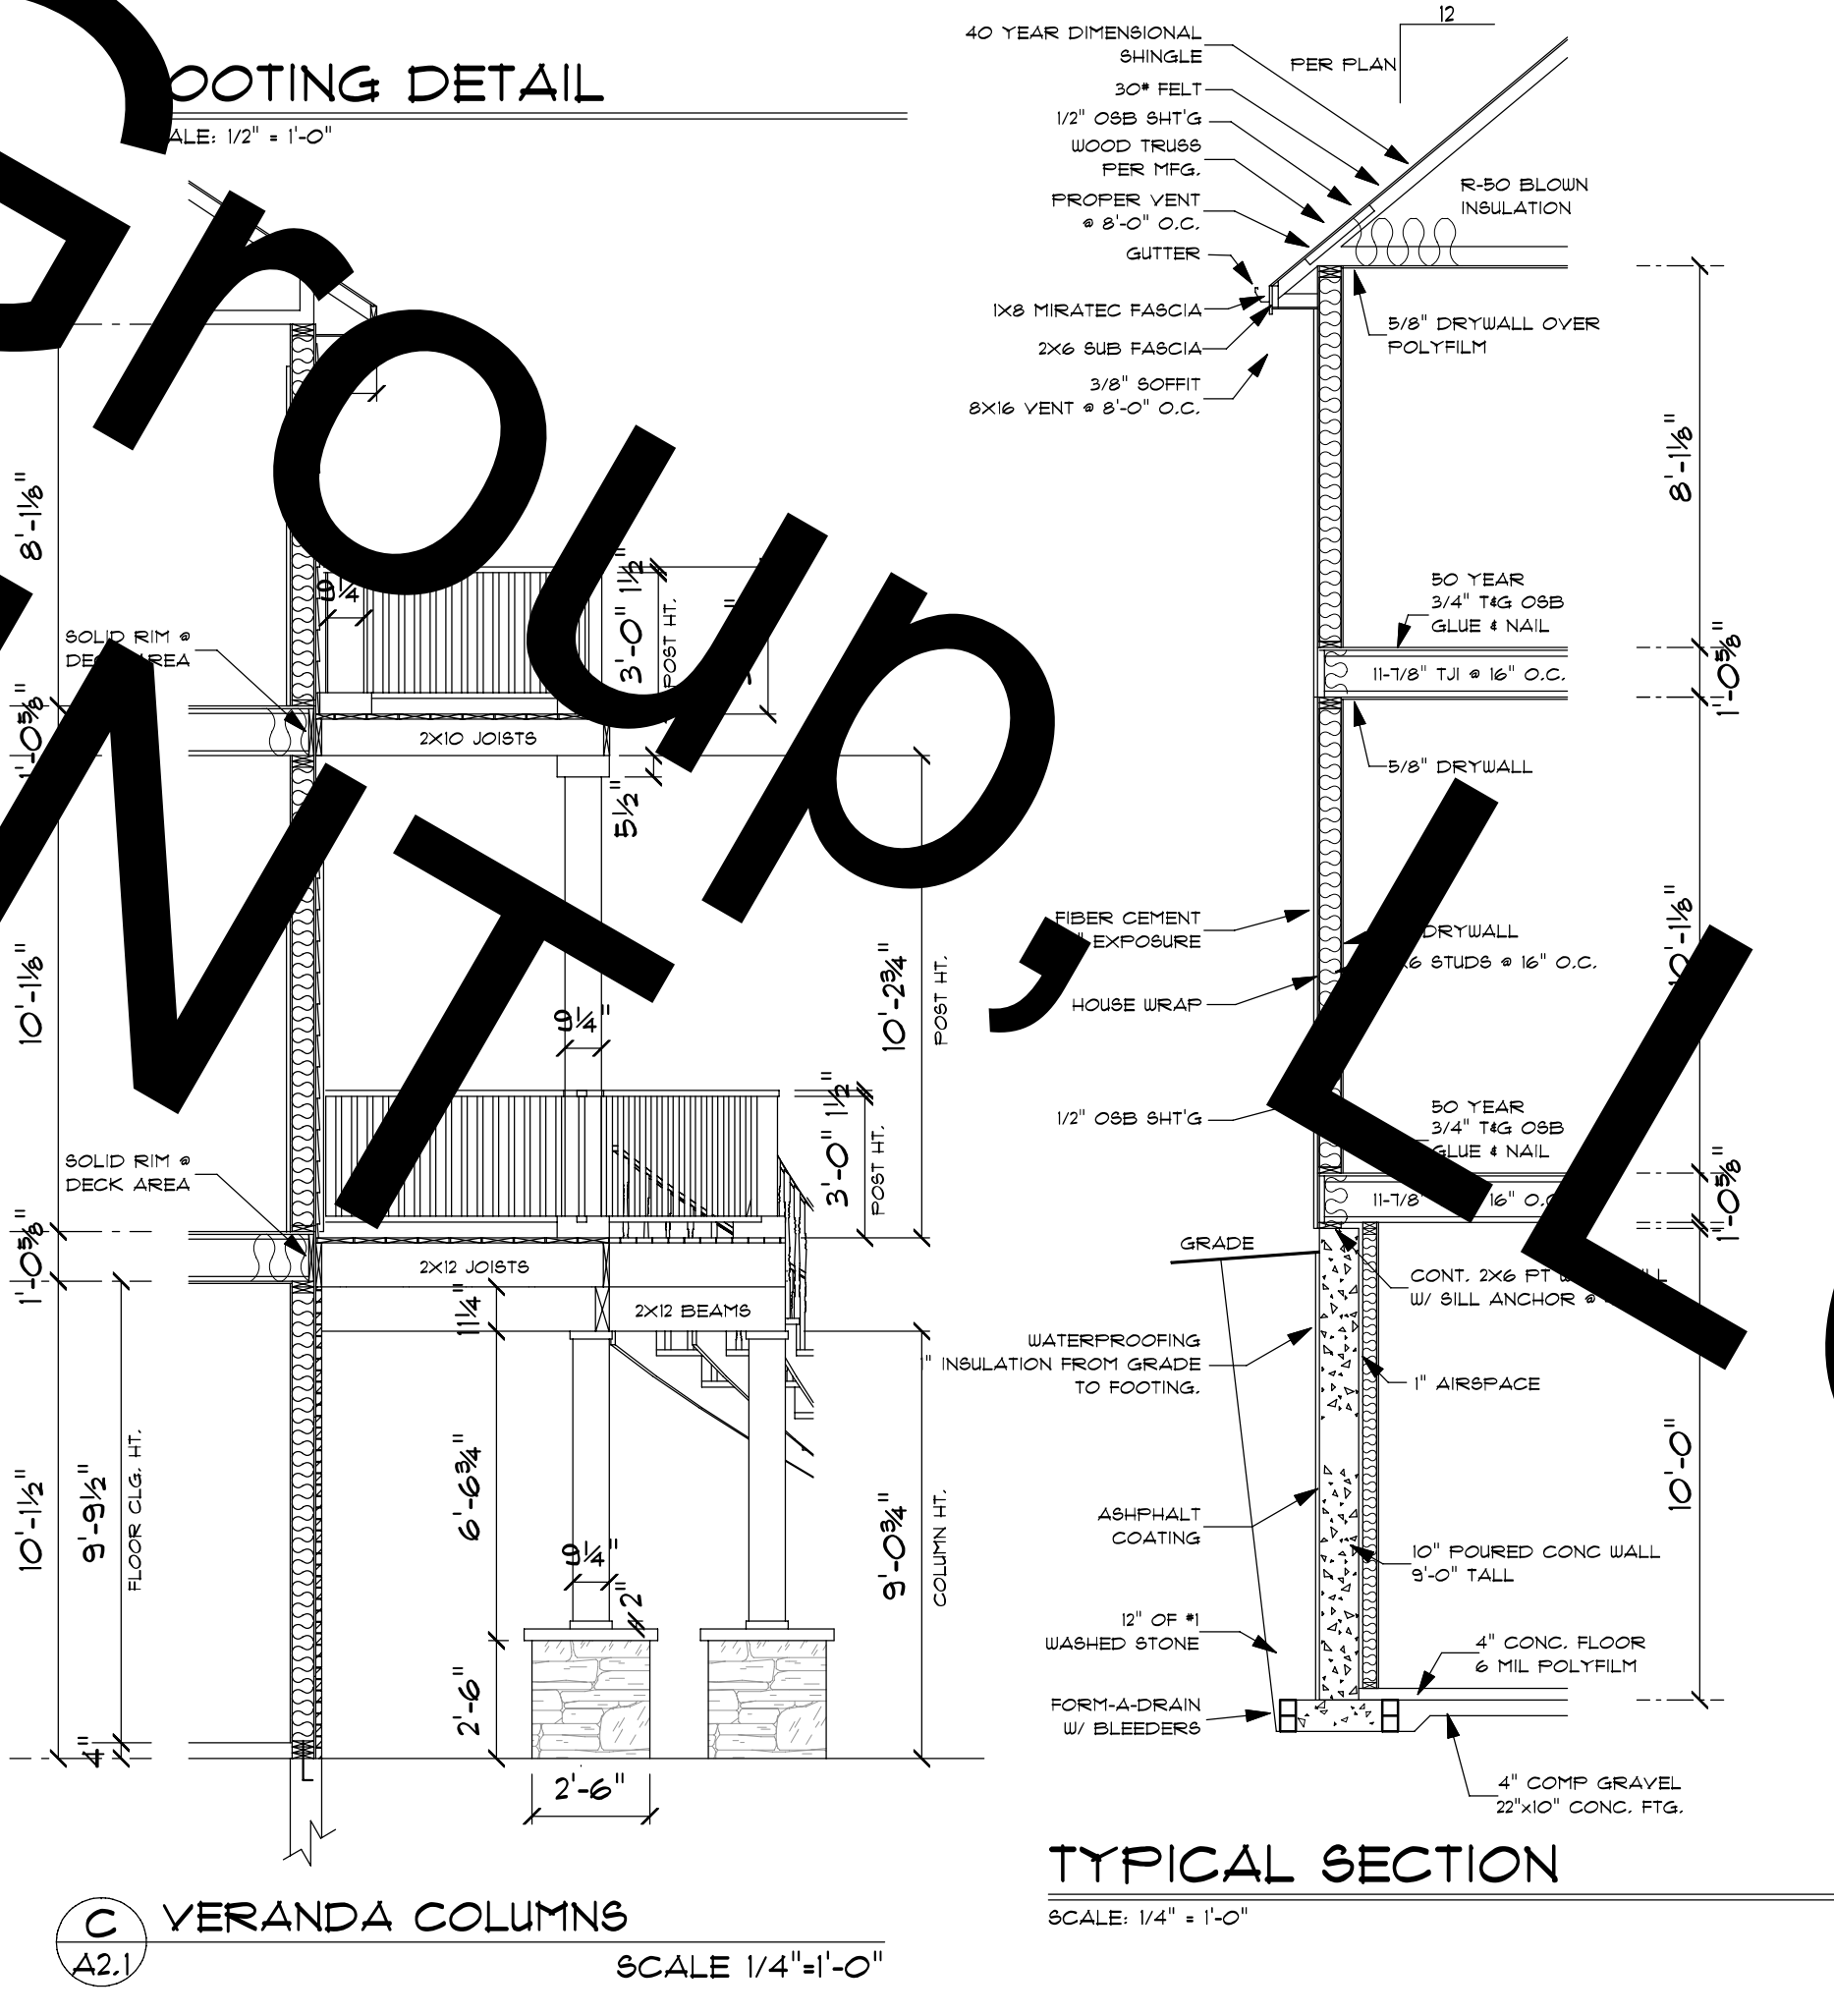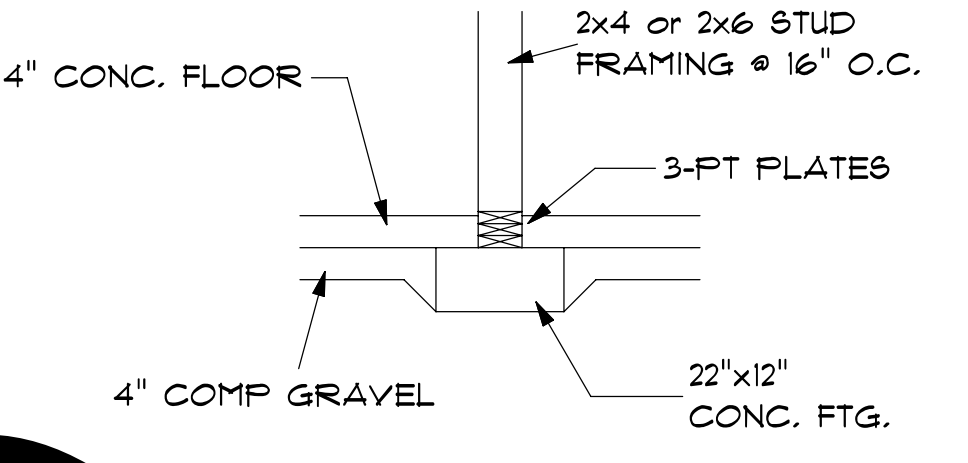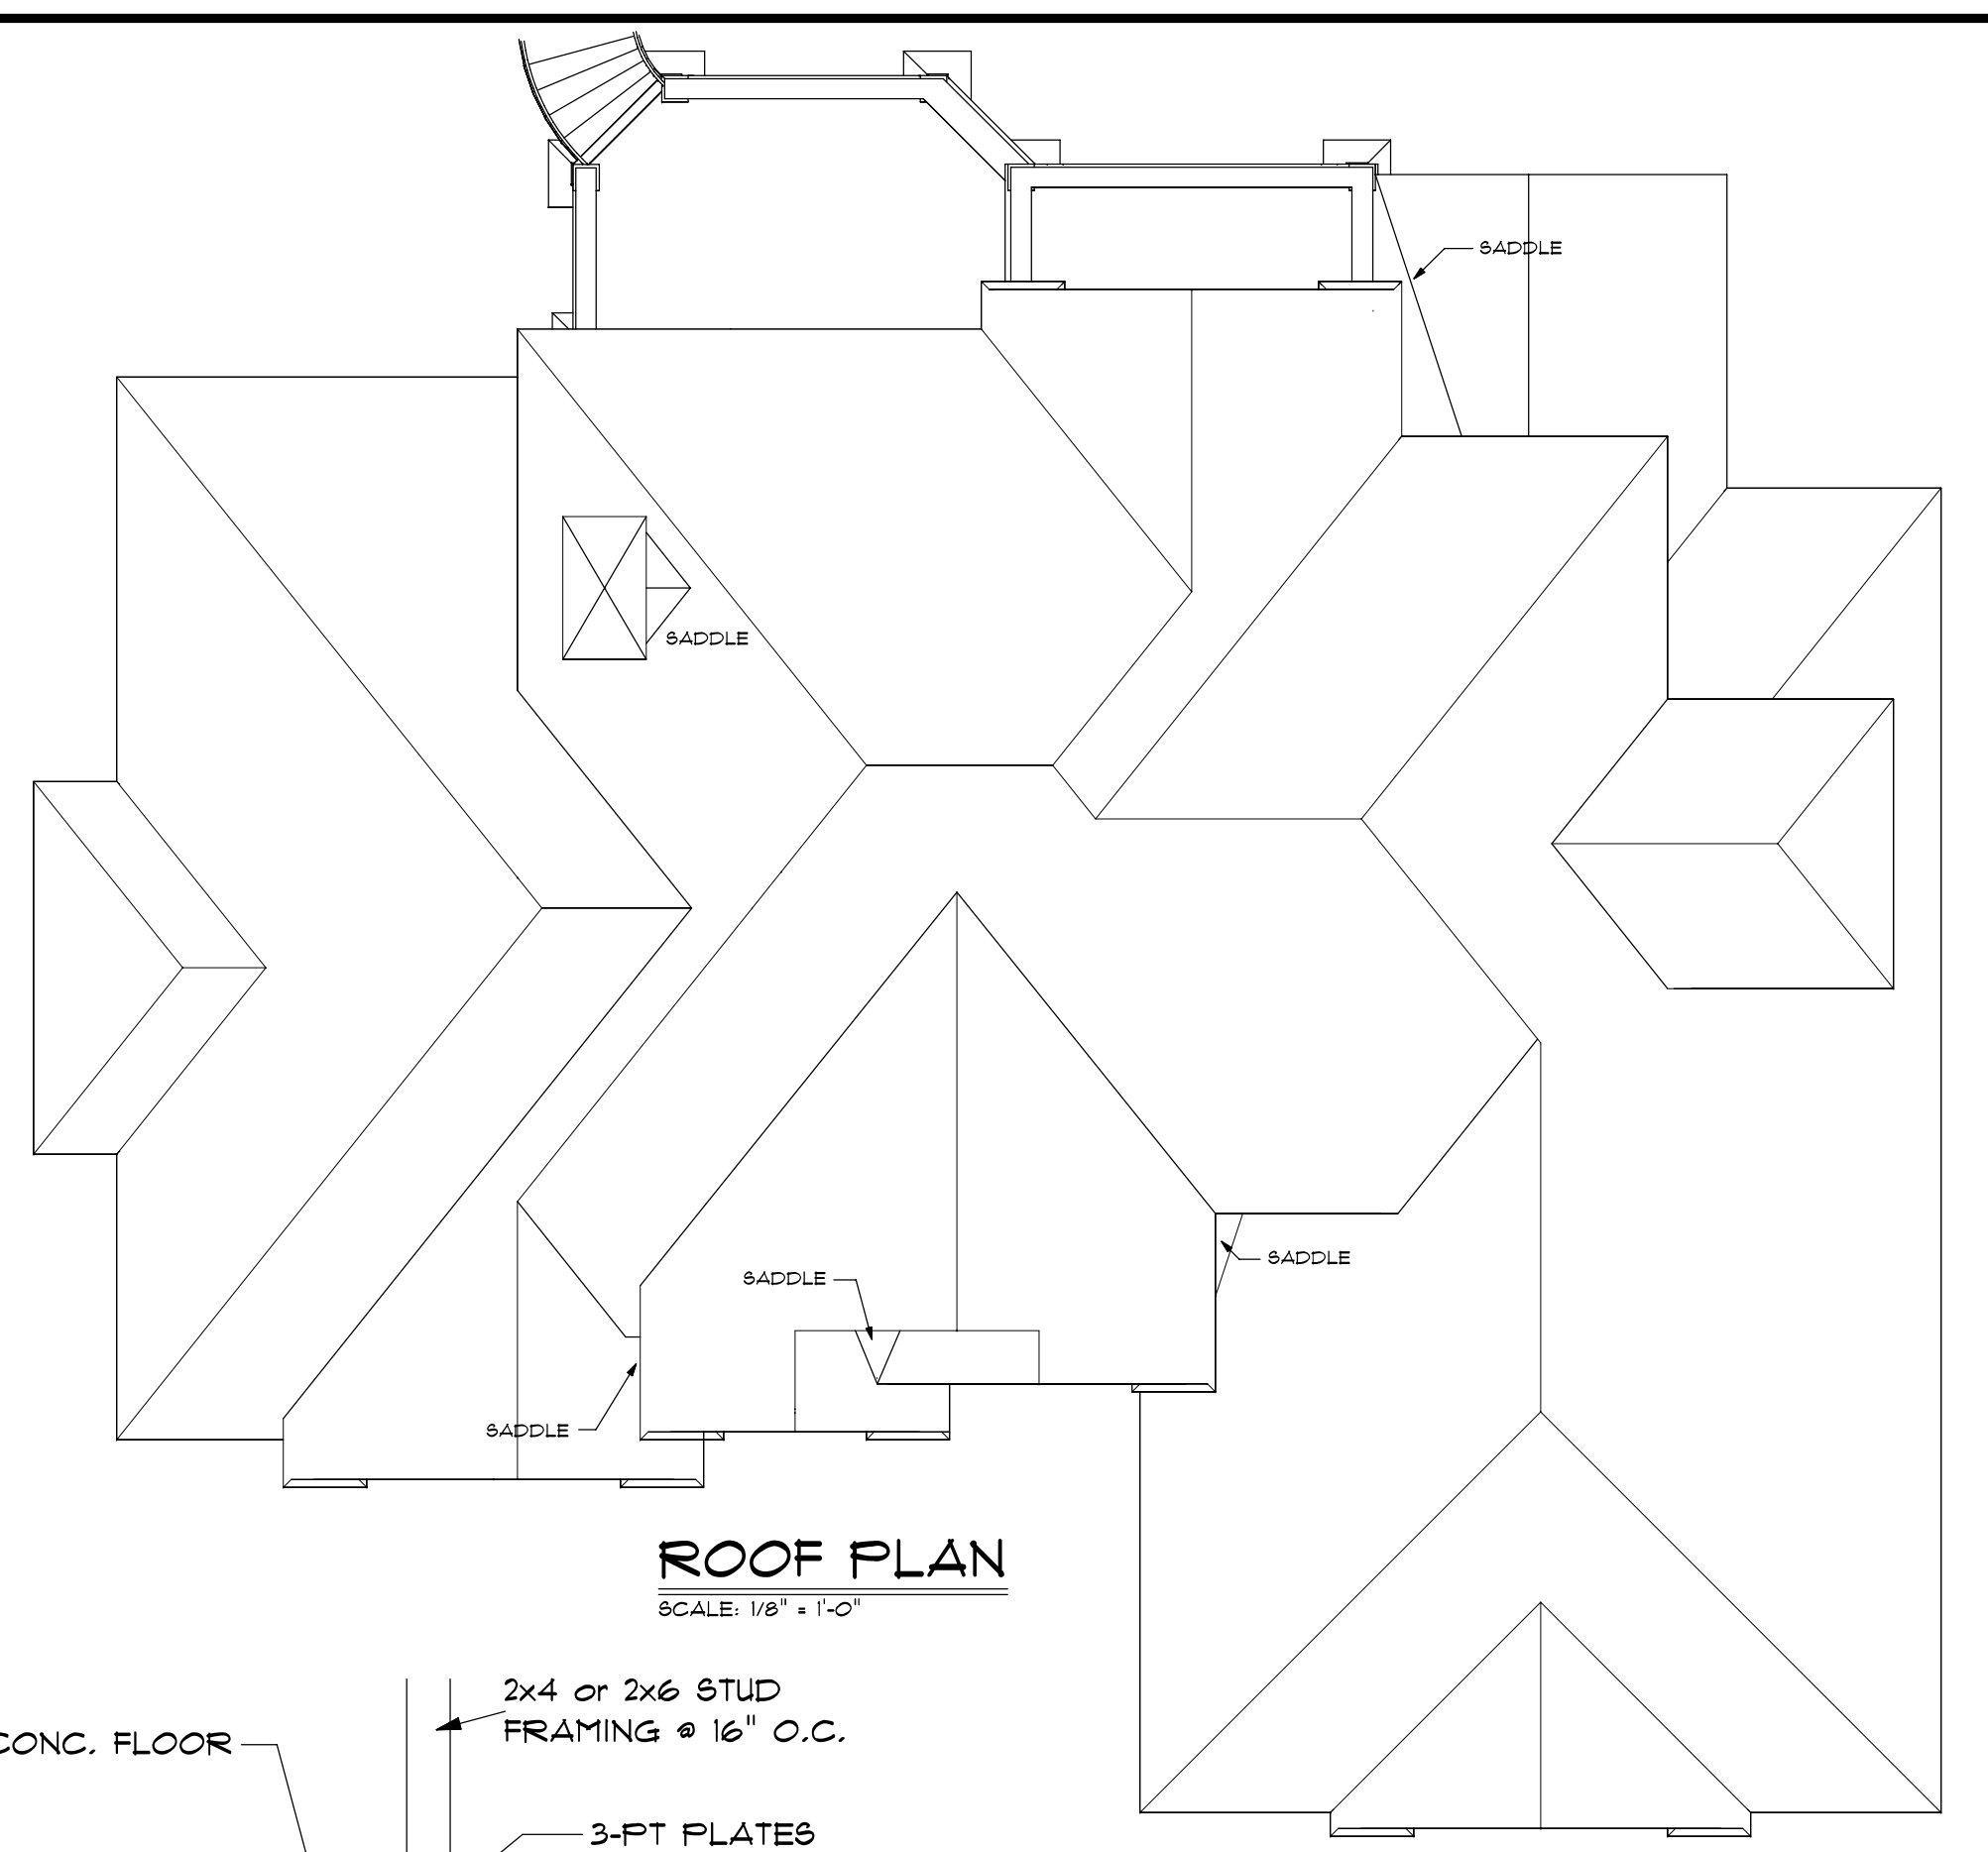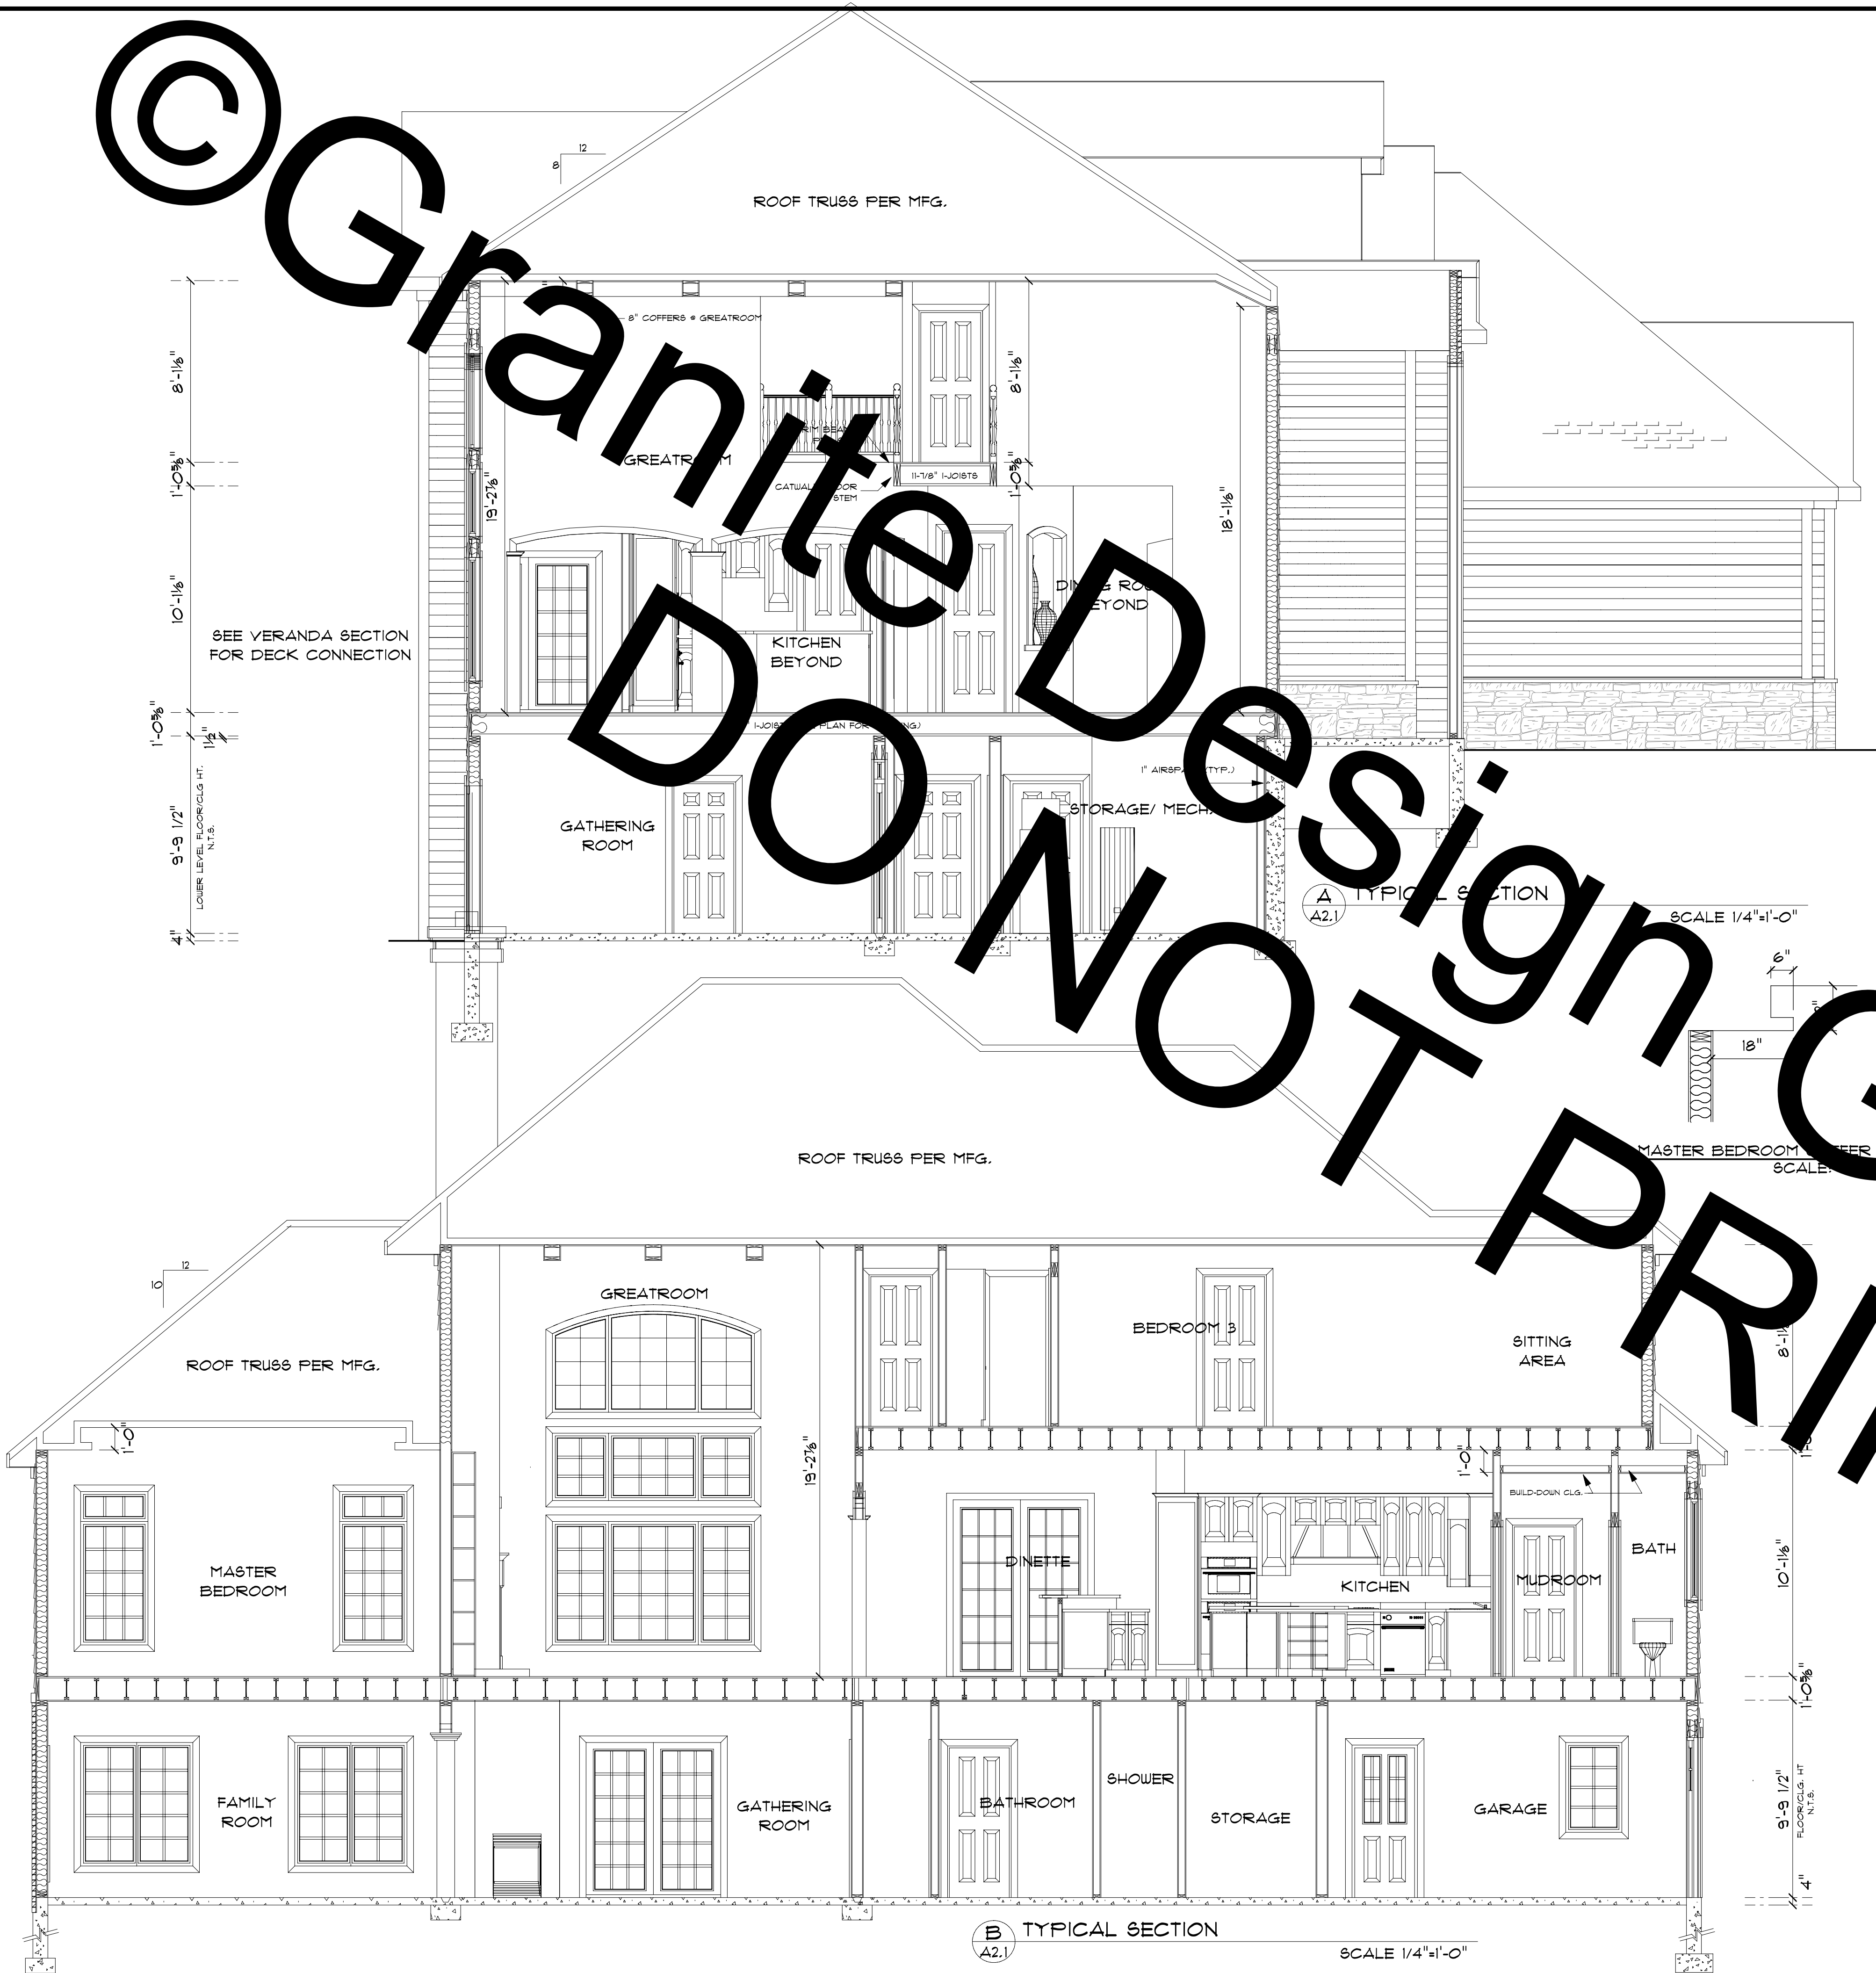

SECTION LETTER	A	PAGE NUMBER	1
APPROVED:		REVISED:	
SCALE:	1/4" = 1'	DRAWN BY:	J. SMITH
		DATE:	January 15, 2010
SECTIONS		PAGE #:	5 OF 8

© Granite Design Group, LLC

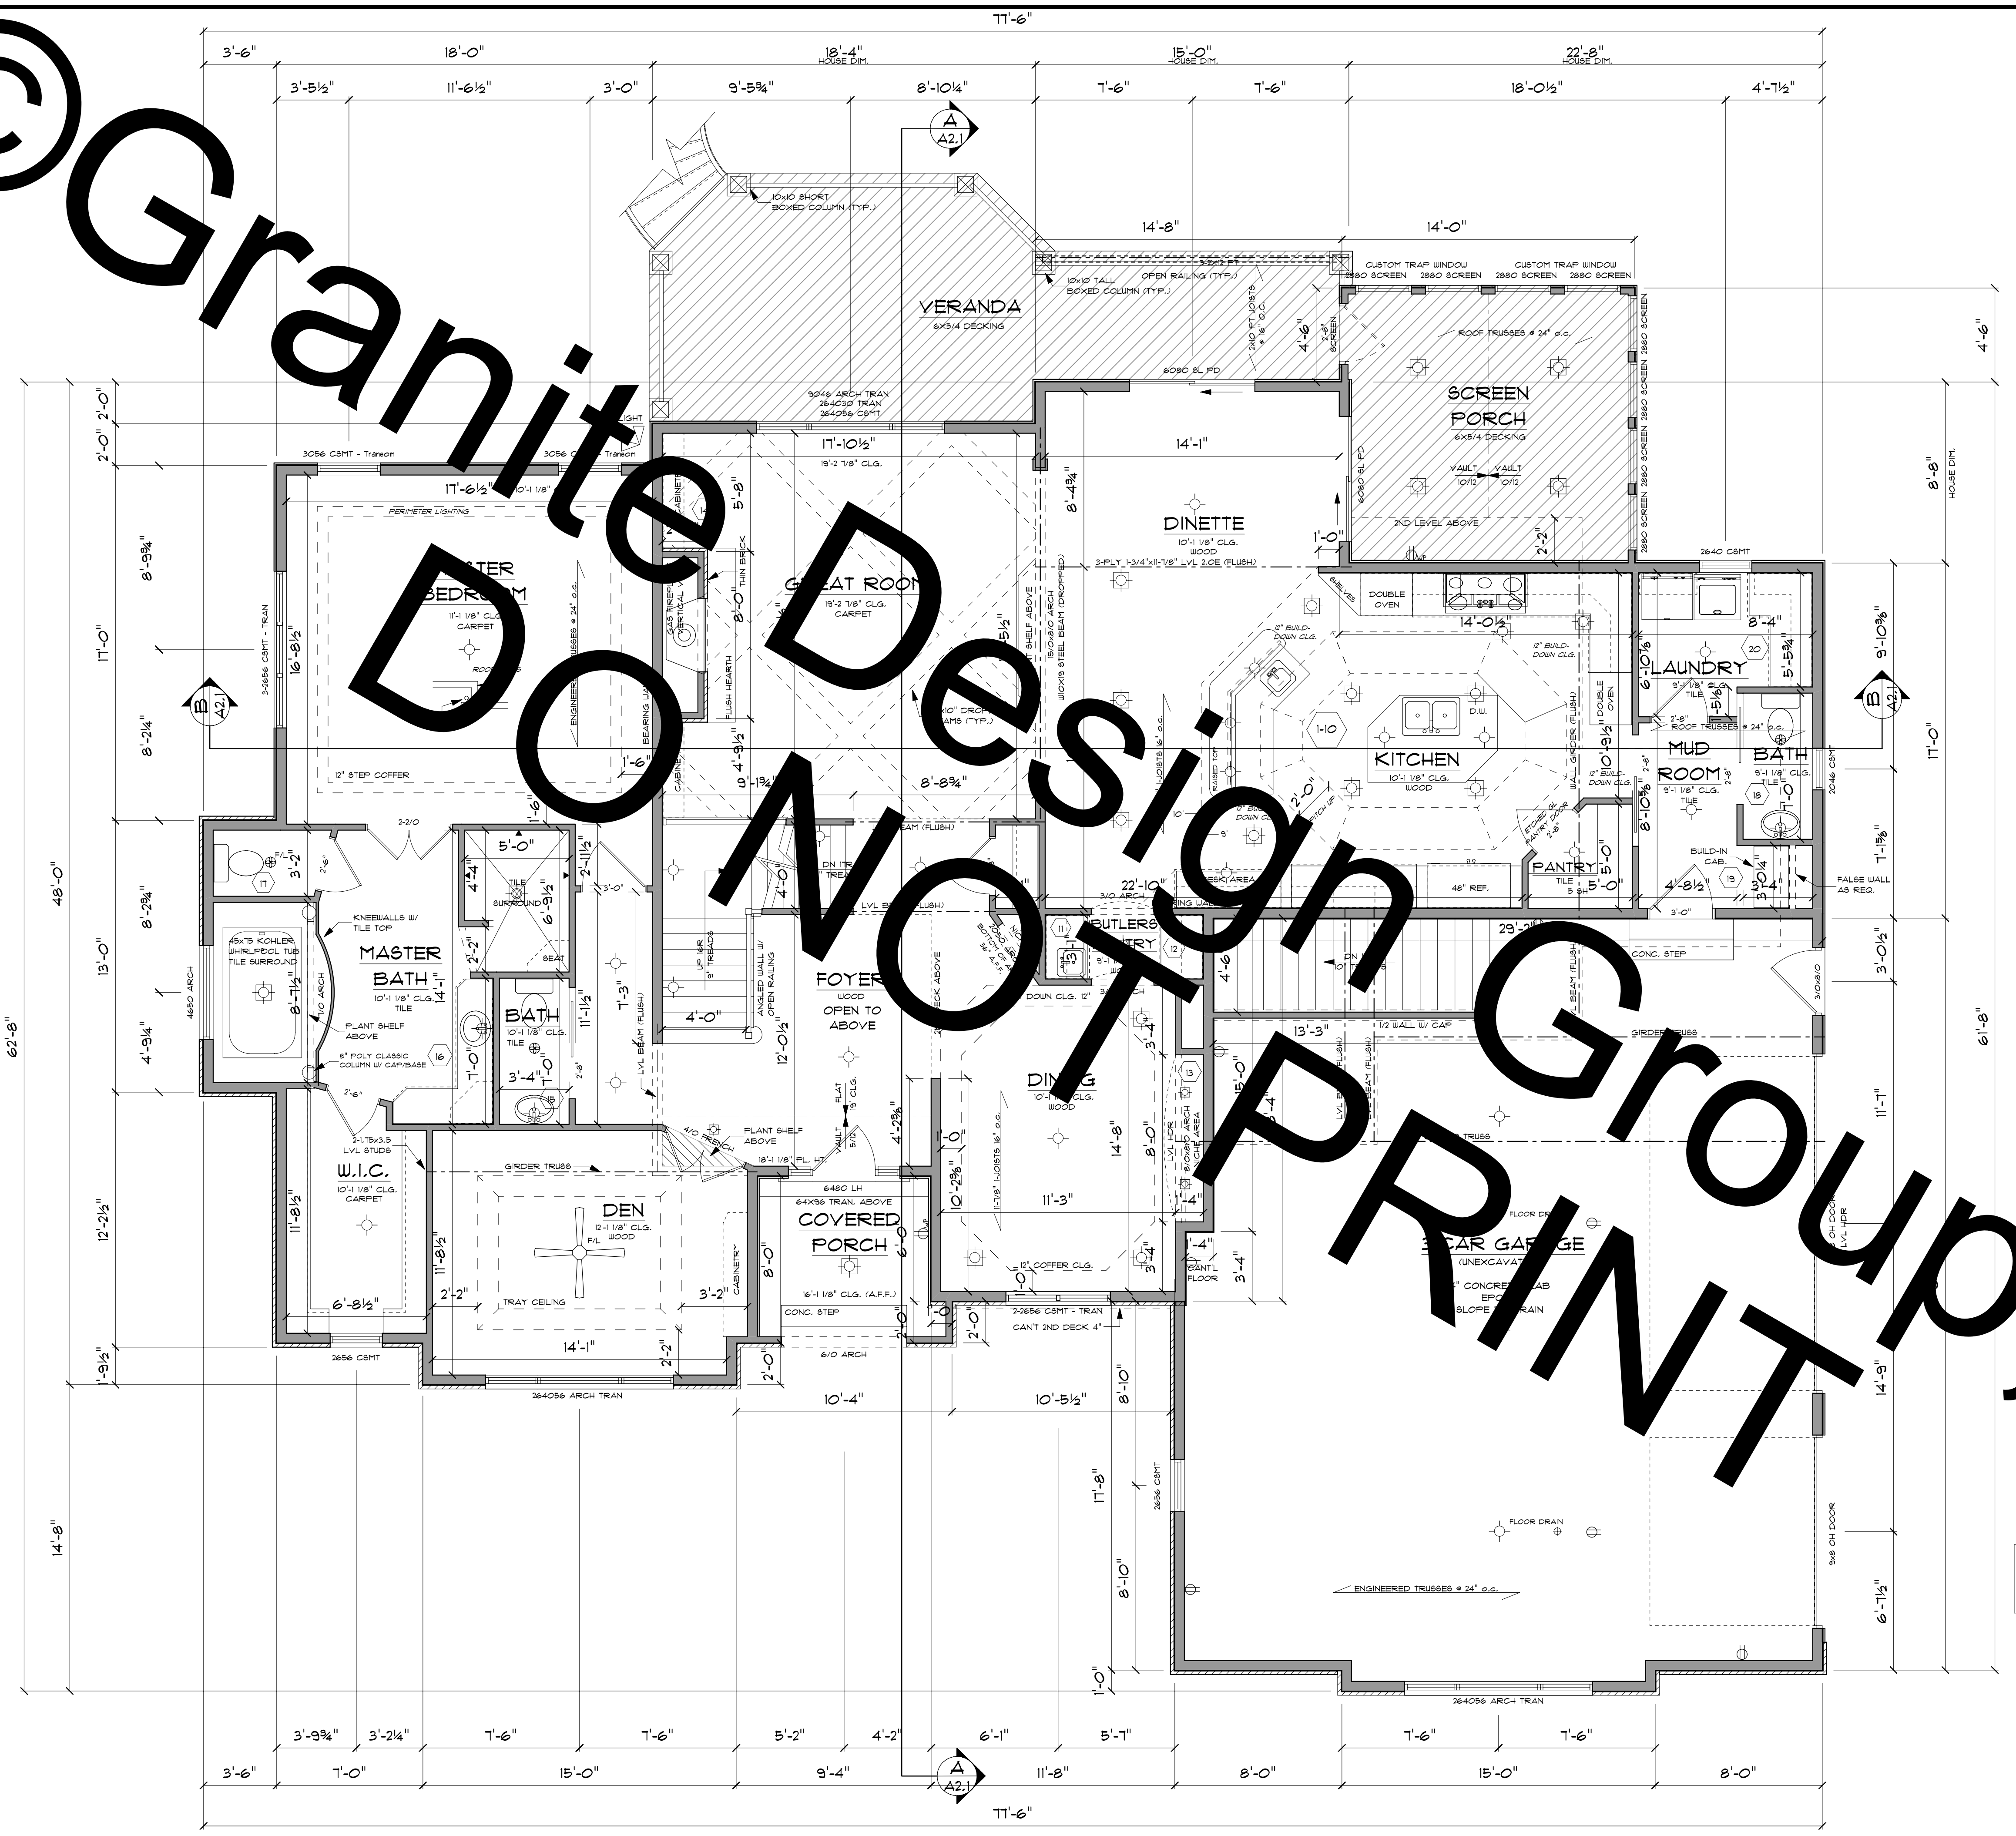

1ST FLOOR LAYOUT
 SCALE: 1/4" = 1'-0"


Finished Floor area	2483 sq. ft.
Garage area	1099 sq. ft.

ALL INTERIOR DOORS AND ARCH TOP OPENINGS TO BE 8' TALL THIS LEVEL ONLY U.N.O.

10'-0" CLG HEIGHT
 2X6 EXTERIOR & GARAGE WALLS
 2X4 INTERIOR WALLS OR AS SHOWN
 EXTERIOR WALL DIMENSIONS ARE TO FACE OF STUD/FOUNDATION

STAIR CONSTRUCTION
 MAX 8" RISER HEIGHT
 MIN 9" TREAD RUN (RISER TO RISER)
 30" TO 36" HANDRAIL HEIGHT
 76" MIN HEADROOM HEIGHT

© Granite Design Group, LLC

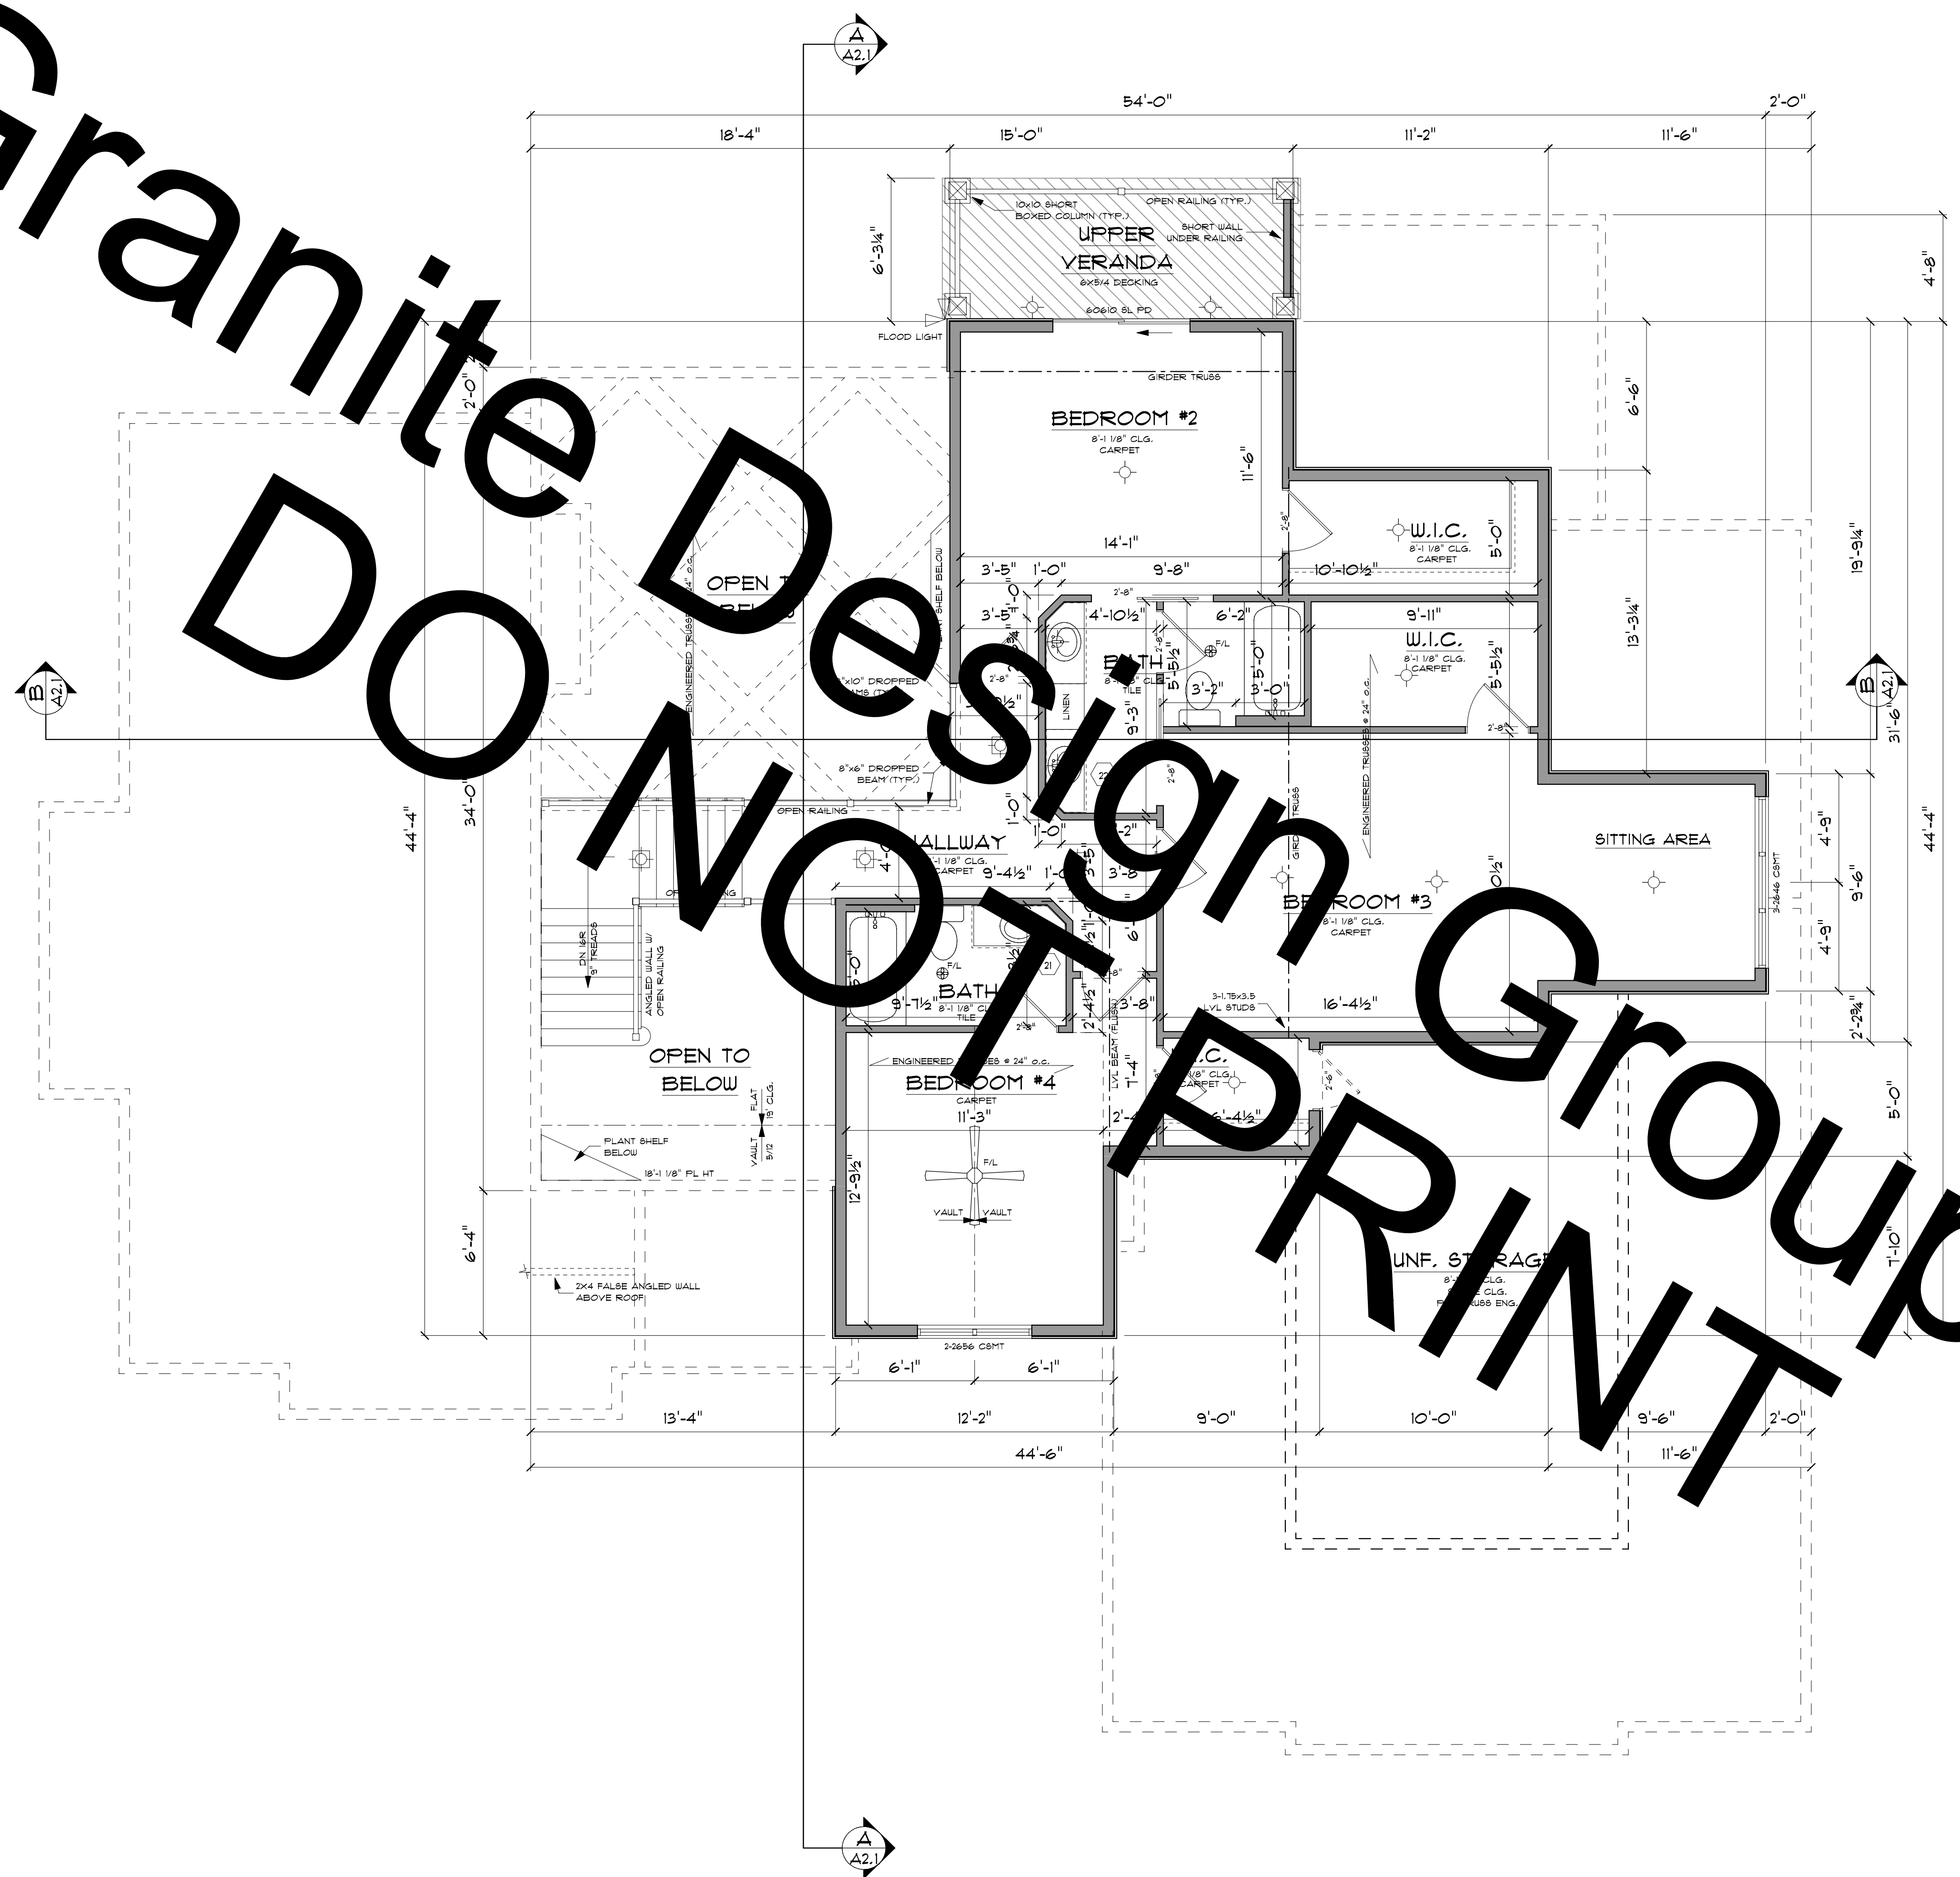


2nd FLOOR LAYOUT
SCALE: 1/4" = 1'-0"

Gross Floor Area	1108 sq. ft.
Unf. Storage	15 sq. ft.

- 8'-0" CLG HEIGHT
 - 2X6 EXTERIOR WALLS
 - 2X4 INTERIOR WALLS OR AS SHOWN
 - EXTERIOR WALL DIMENSIONS ARE TO FACE OF STUD/FOUNDATION
- STAIR CONSTRUCTION
- MAX 8" RISER HEIGHT
 - MIN 9" TREAD RUN (RISER TO RISER)
 - 30" TO 36" HANDRAIL HEIGHT
 - 76" MIN HEADROOM HEIGHT

© Granite Design Group, LLC

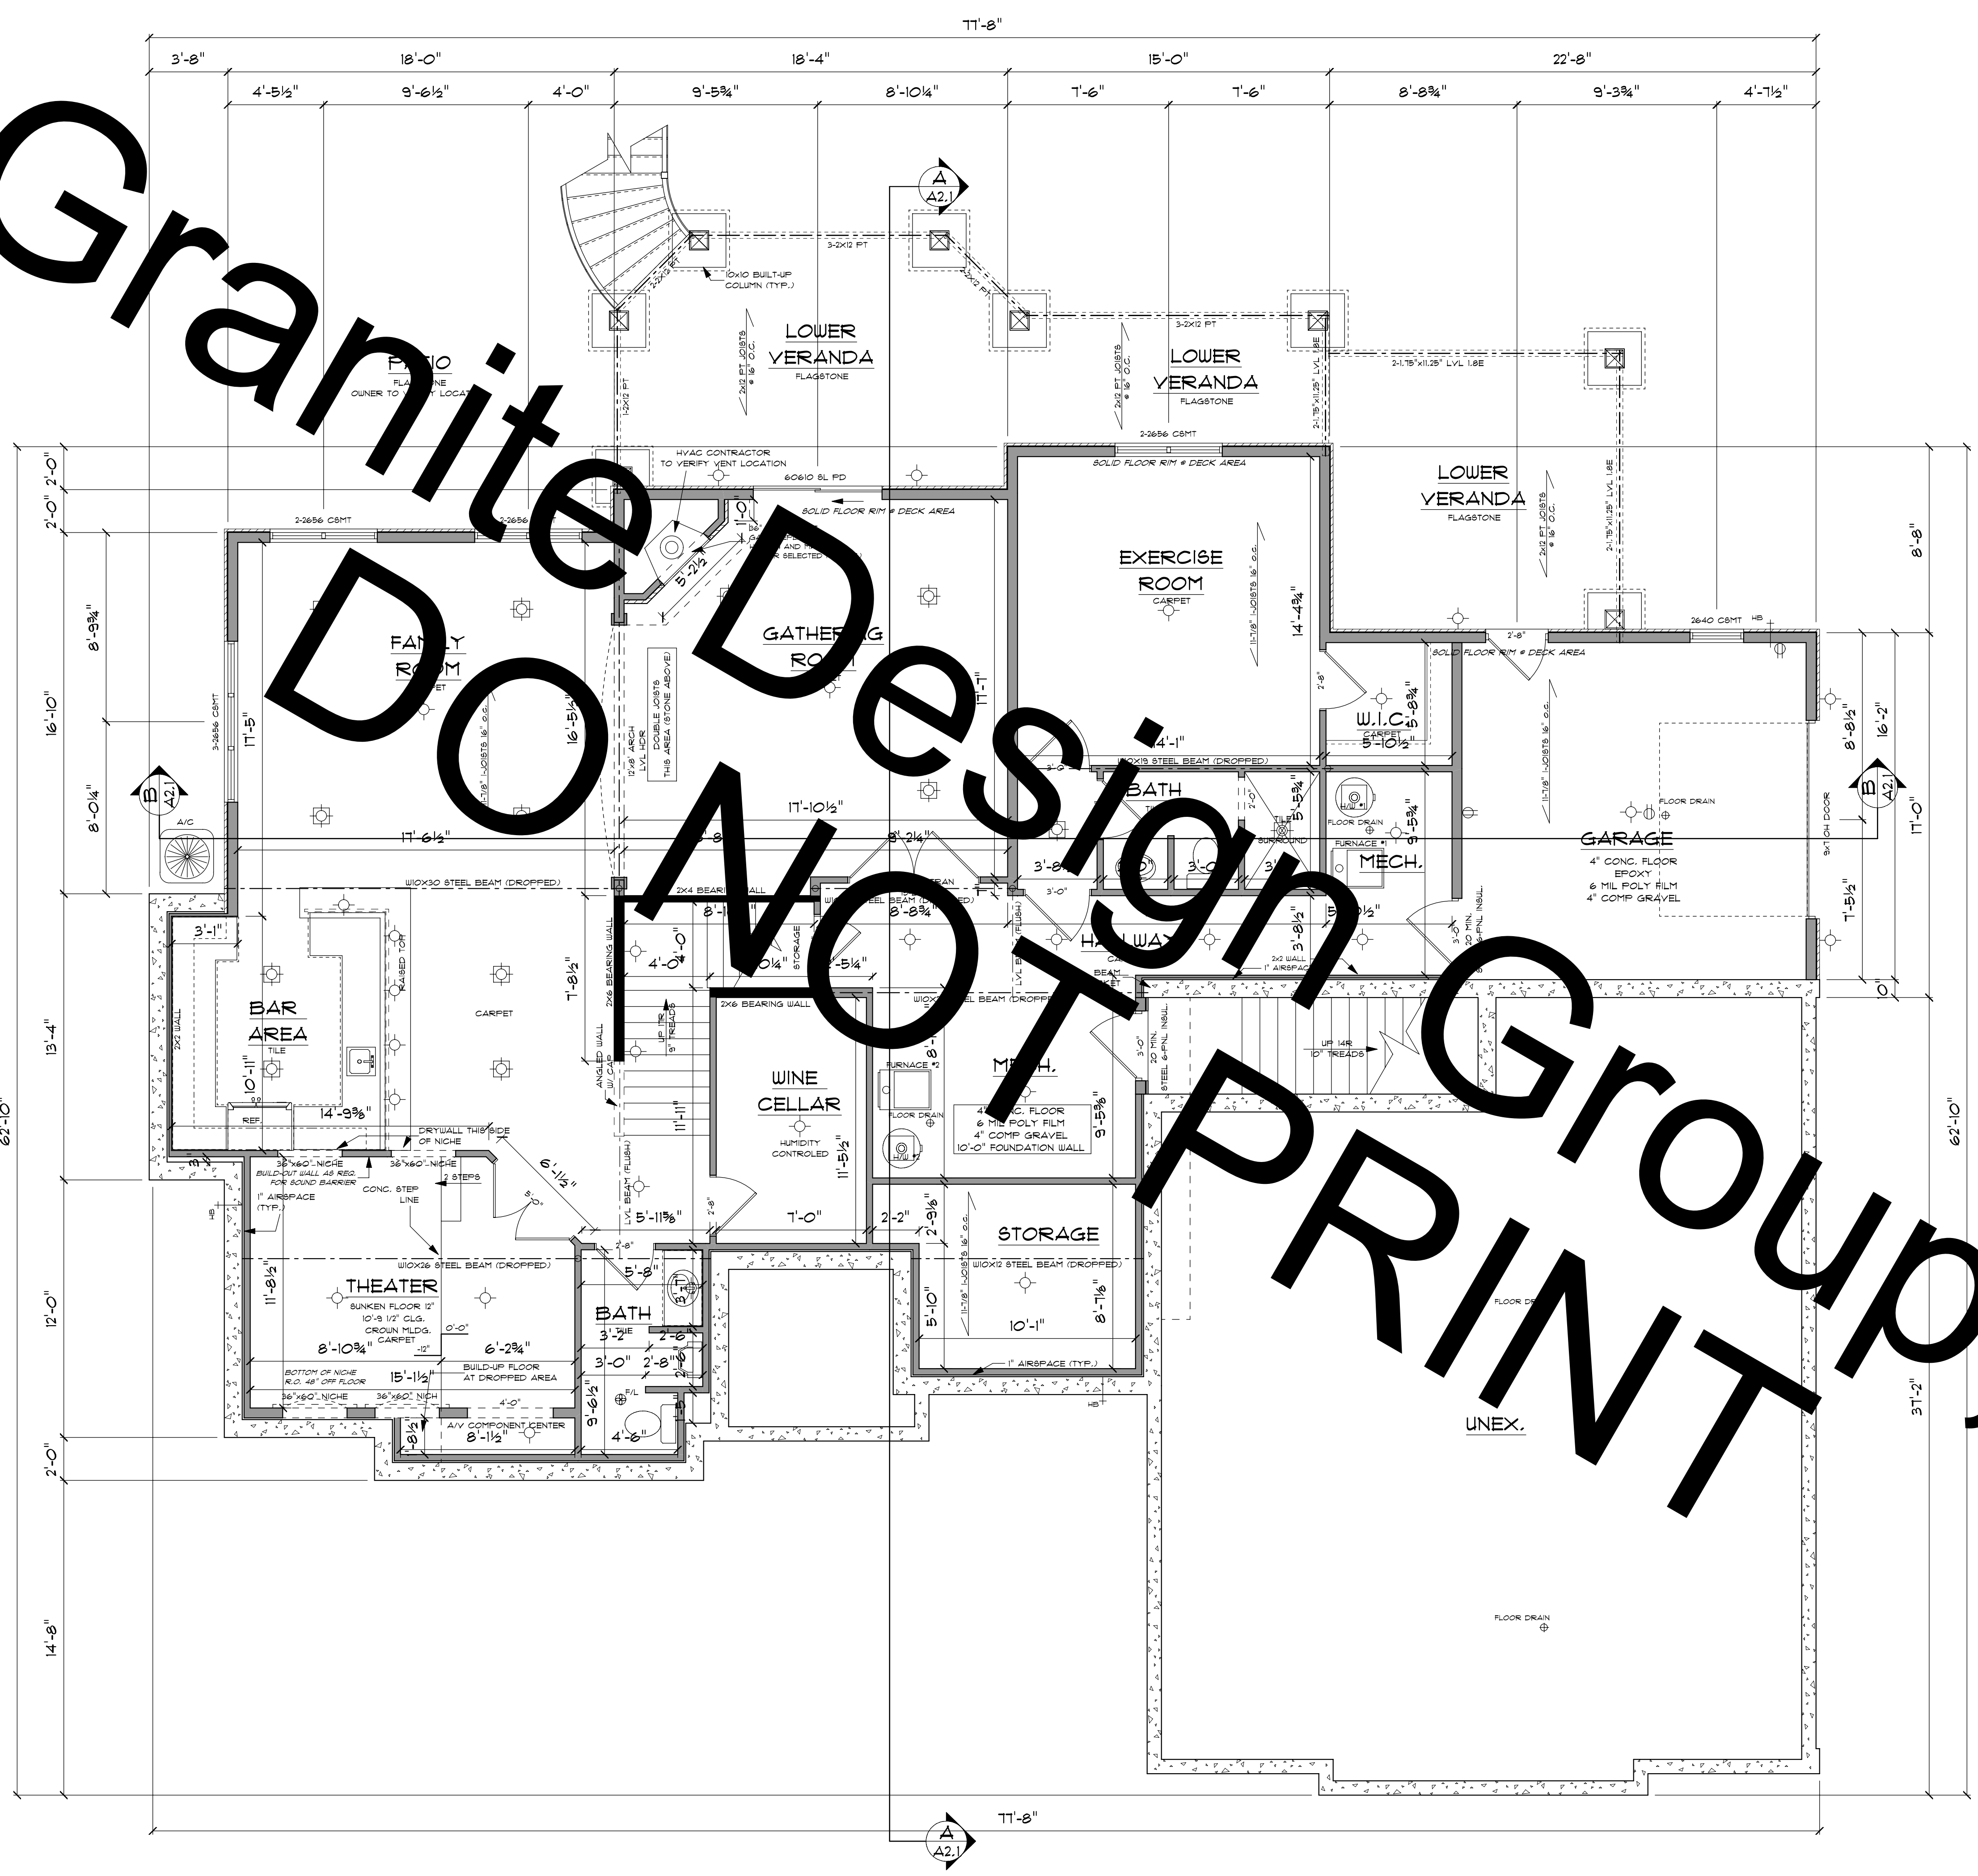

LOWER LEVEL LAYOUT
 SCALE: 1/4" = 1'-0"
 Potential finished 2015 sq ft

9'-9 1/2" CLG HEIGHT
 2X6 EXTERIOR & GARAGE WALLS
 2X2, 4.6 INT. WALLS OR AS SHOWN
 EXTERIOR WALL DIMENSIONS
 ARE TO FACE OF STUD/FOUNDATION

STAIR CONSTRUCTION
 MAX 8" RISER HEIGHT
 MIN 9" TREAD RUN (RISER TO RISER)
 30" TO 38" HANDRAIL HEIGHT
 76" MIN HEADROOM HEIGHT