




PERSPECTIVE  
SCALE: N.T.S.  
NOTE: ALL ELEVATIONS TO FINISH GRADE UNLESS OTHERWISE NOTED




REAR ELEVATION  
SCALE: 1/4" = 1'-0"

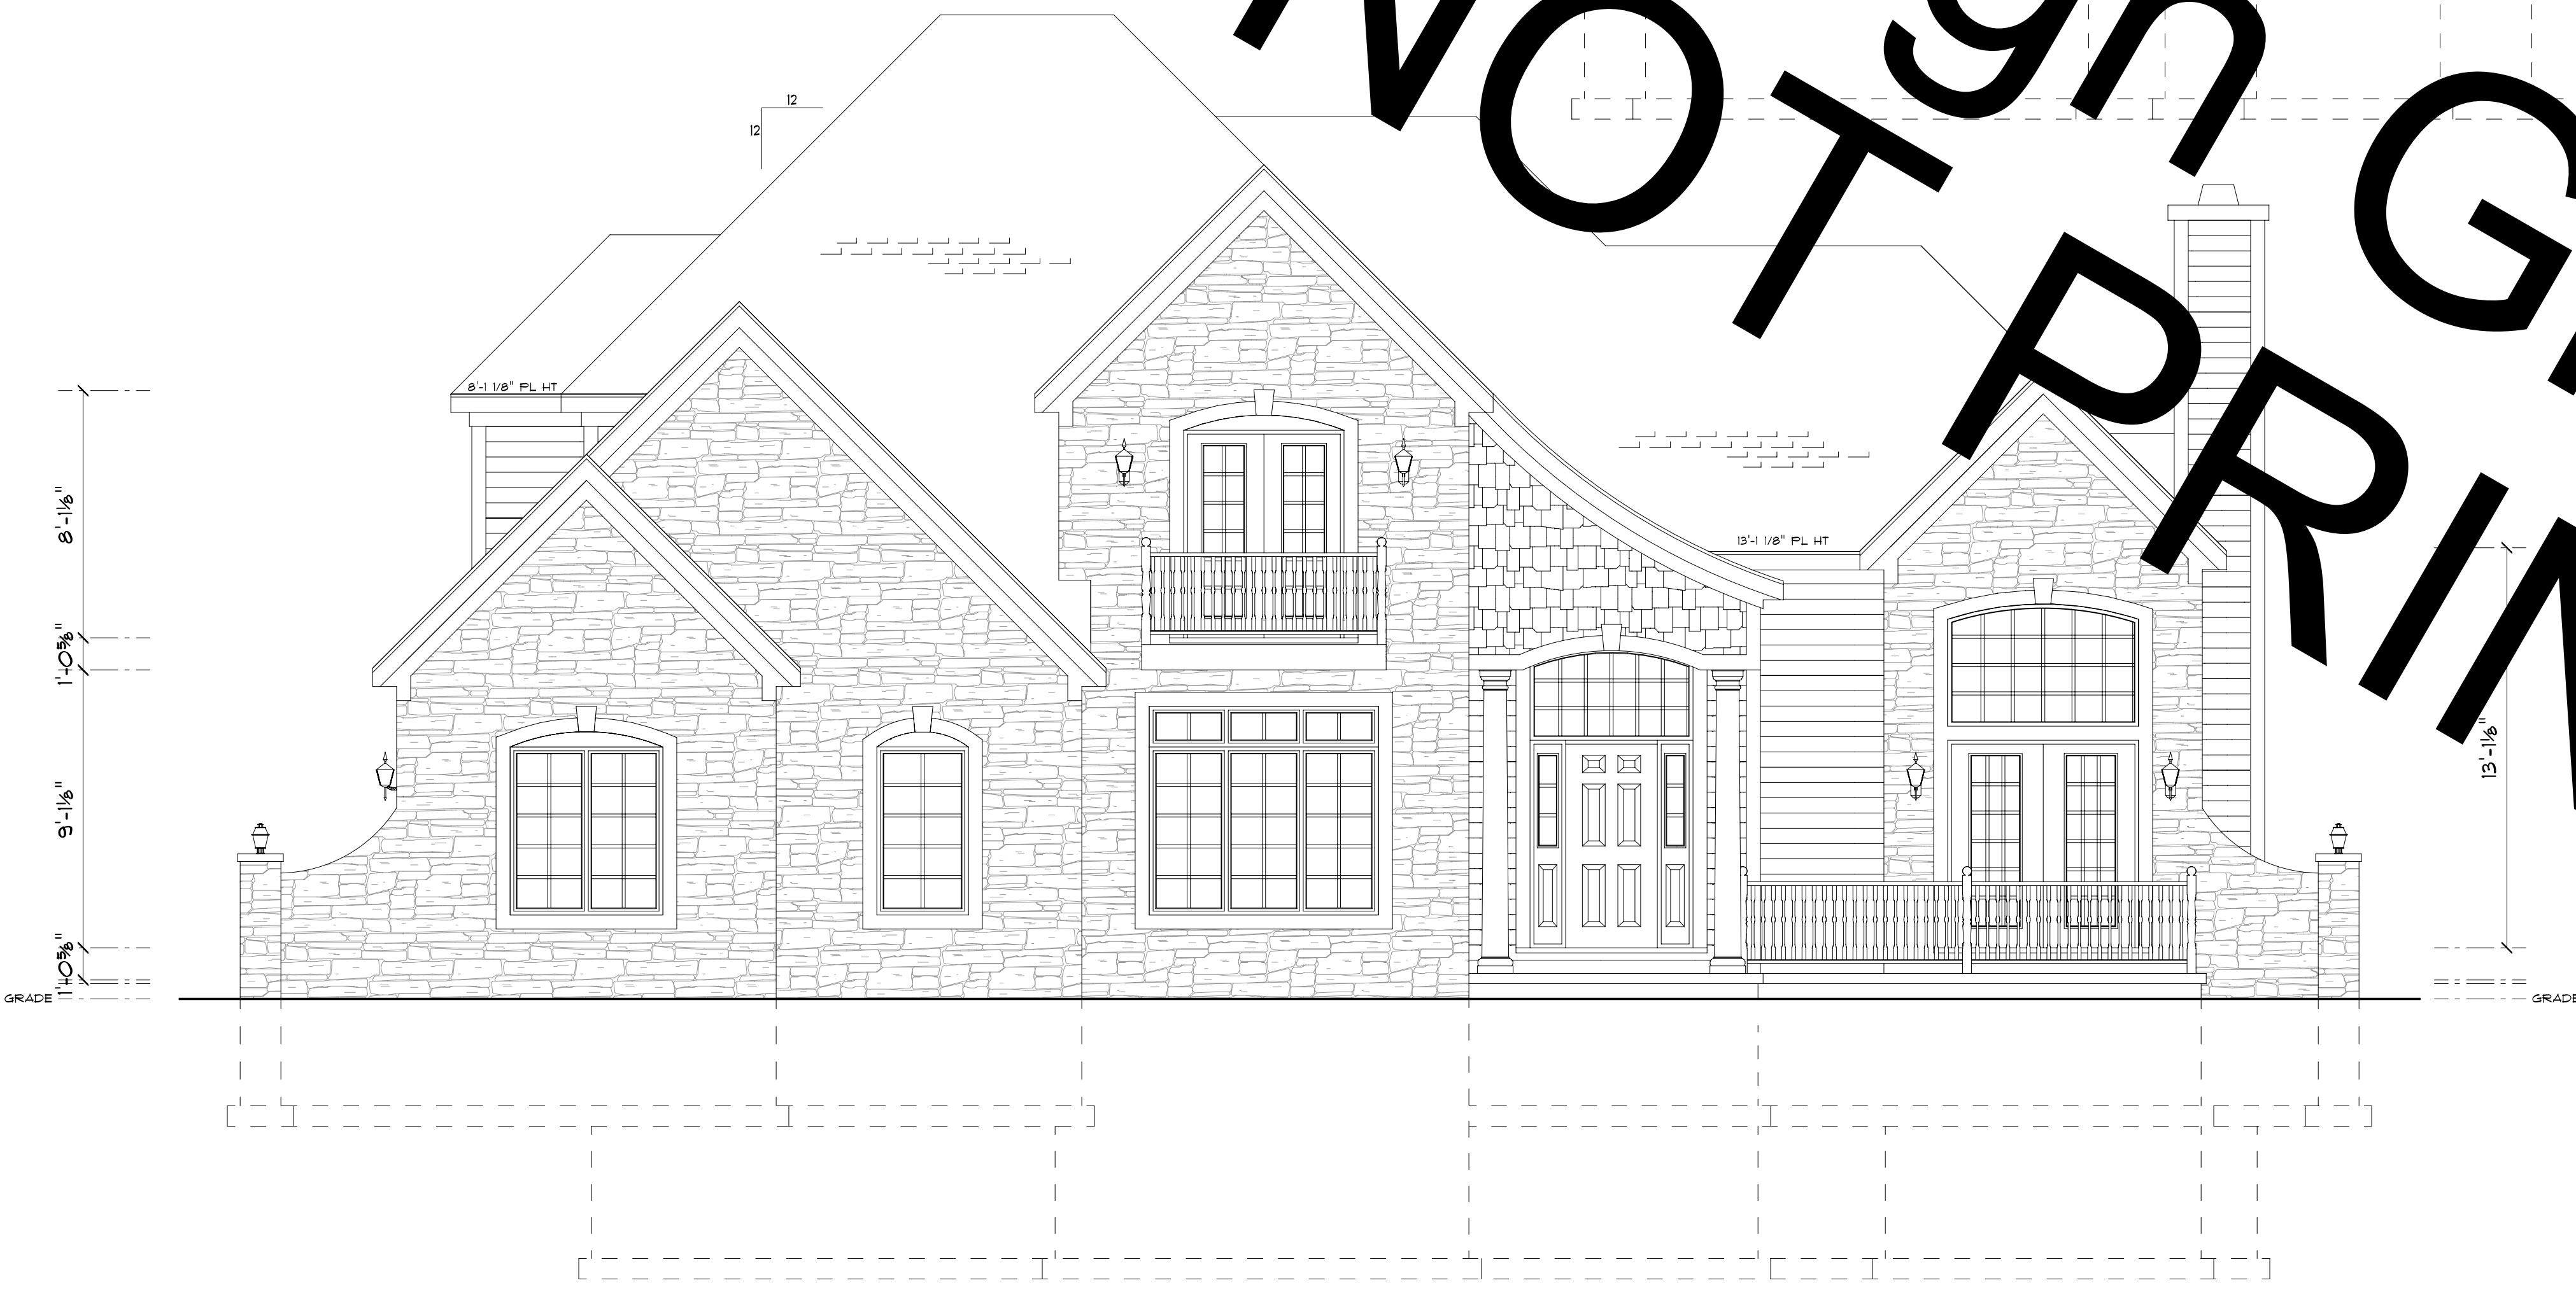

FRONT ELEVATION  
SCALE: 1/4" = 1'-0"

DO NOT SIGN OR PRINT GROUP, LLC

	<b>GRANITE</b> DESIGN GROUP, LLC <small>AN ASSOCIATION OF ARCHITECTS</small>	Builder 2702 Raven Ave. Waukegan, WI 54401 PHONE: 1.715.551.1178 FAX: 1.715.238.1178 EMAIL: jsmith@charter.net	APPROVED: _____ REVISED: _____ SECTION LETTER: <b>A</b> PAGE NUMBER: <b>1</b>	PAGE #: <b>X</b> OF <b>X</b>
ELEVATIONS 2 Story Spec 1				

SCALE: 5/16" = 1'  
 DRAWN BY: J. SMITH  
 DATE: November 10, 2008

SCALE: 1/4" = 1'-0"  
 DRAWN BY: J. SMITH  
 DATE: November 10, 2008


SCALE: 1/4" = 1'-0"  
 DRAWN BY: J. SMITH  
 DATE: November 10, 2008

©



Granite Design Group, LLC




PERSPECTIVE  
SCALE: 1/4" = 1'  
NO ELEVATIONS  
PRECEDENCE

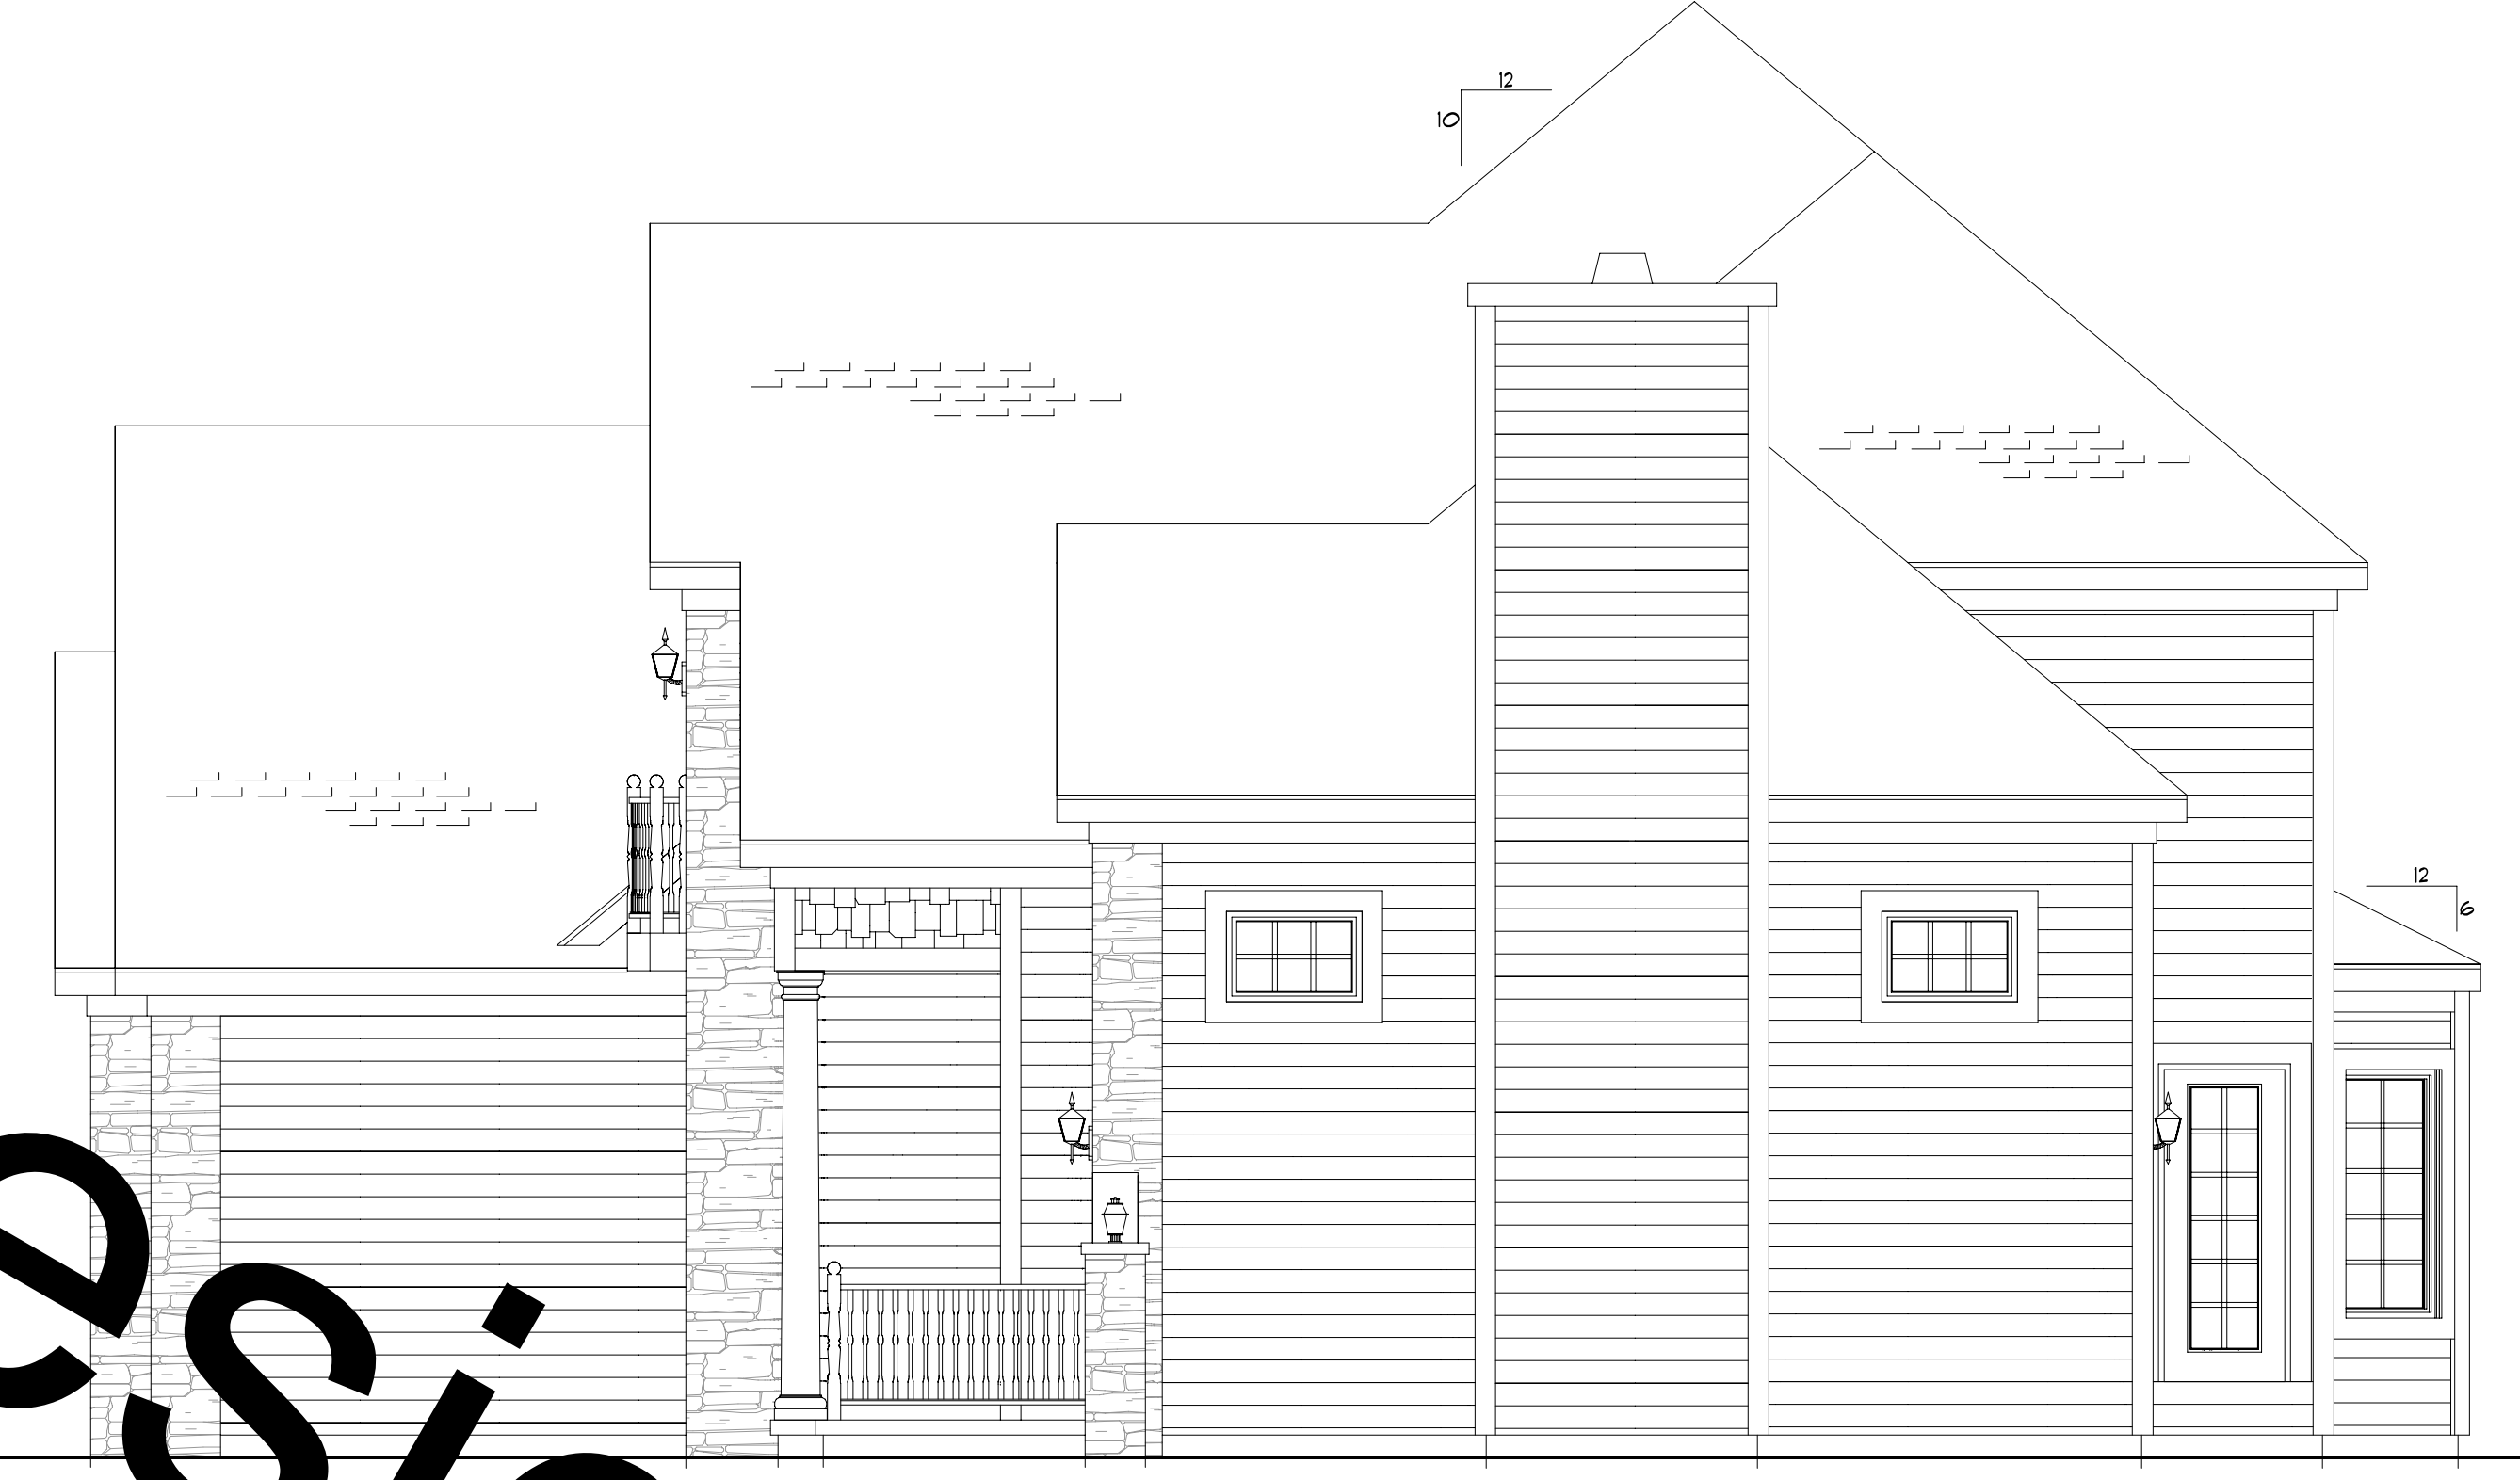

RIGHT ELEVATION  
SCALE: 1/4" = 1'-0"

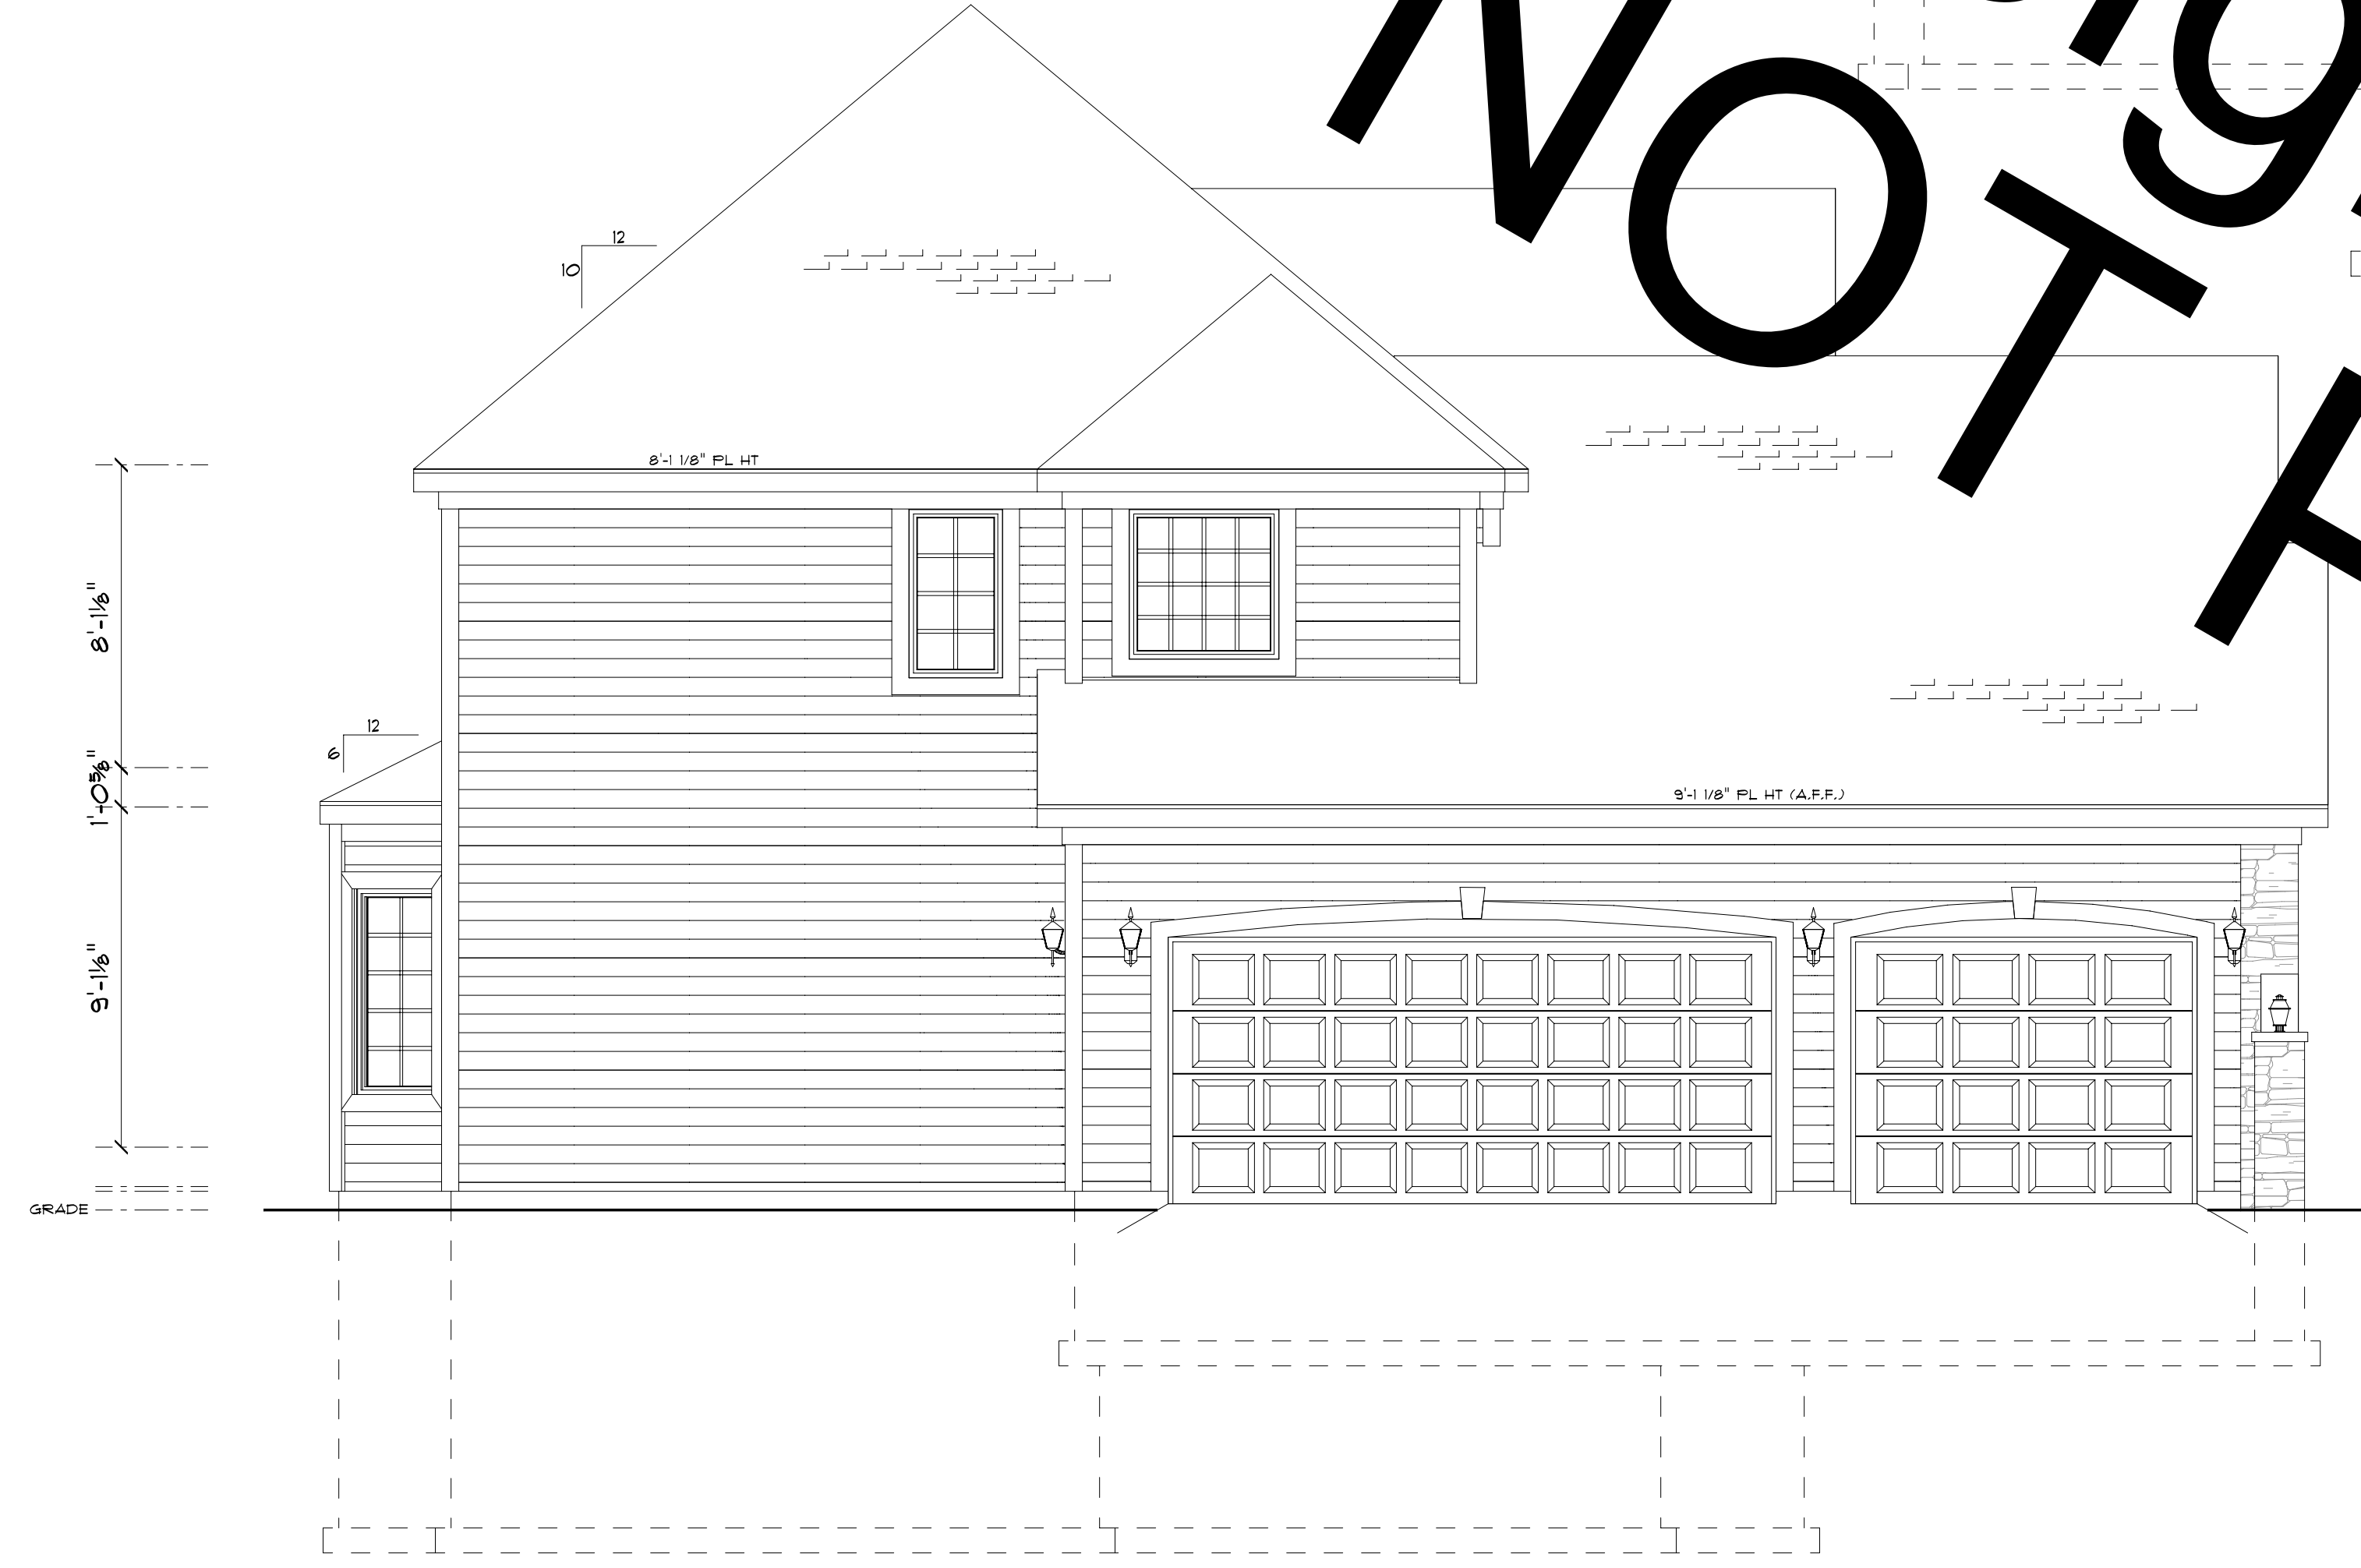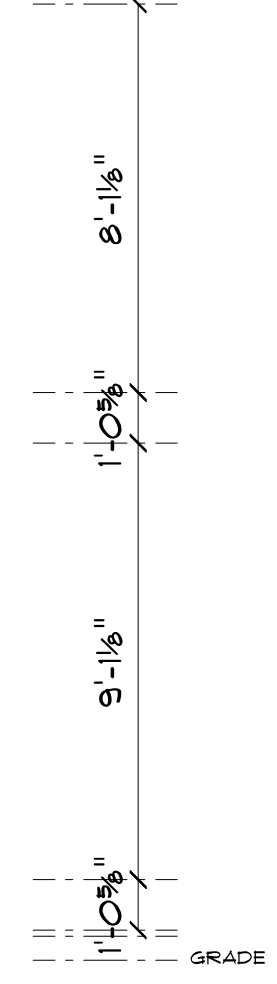


LEFT ELEVATION  
SCALE: 1/4" = 1'-0"

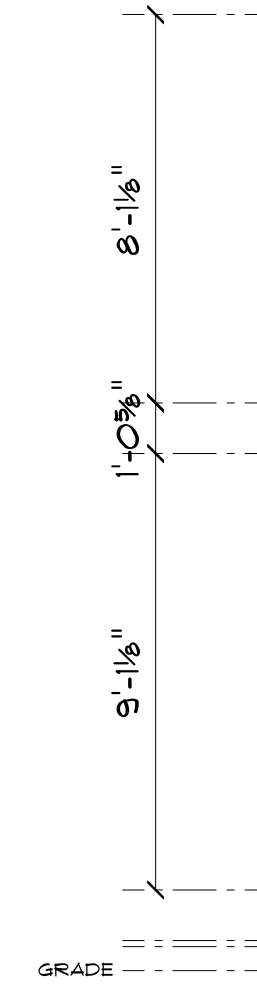

© Granite Design Group, LLC


NO SIGN PRINTING

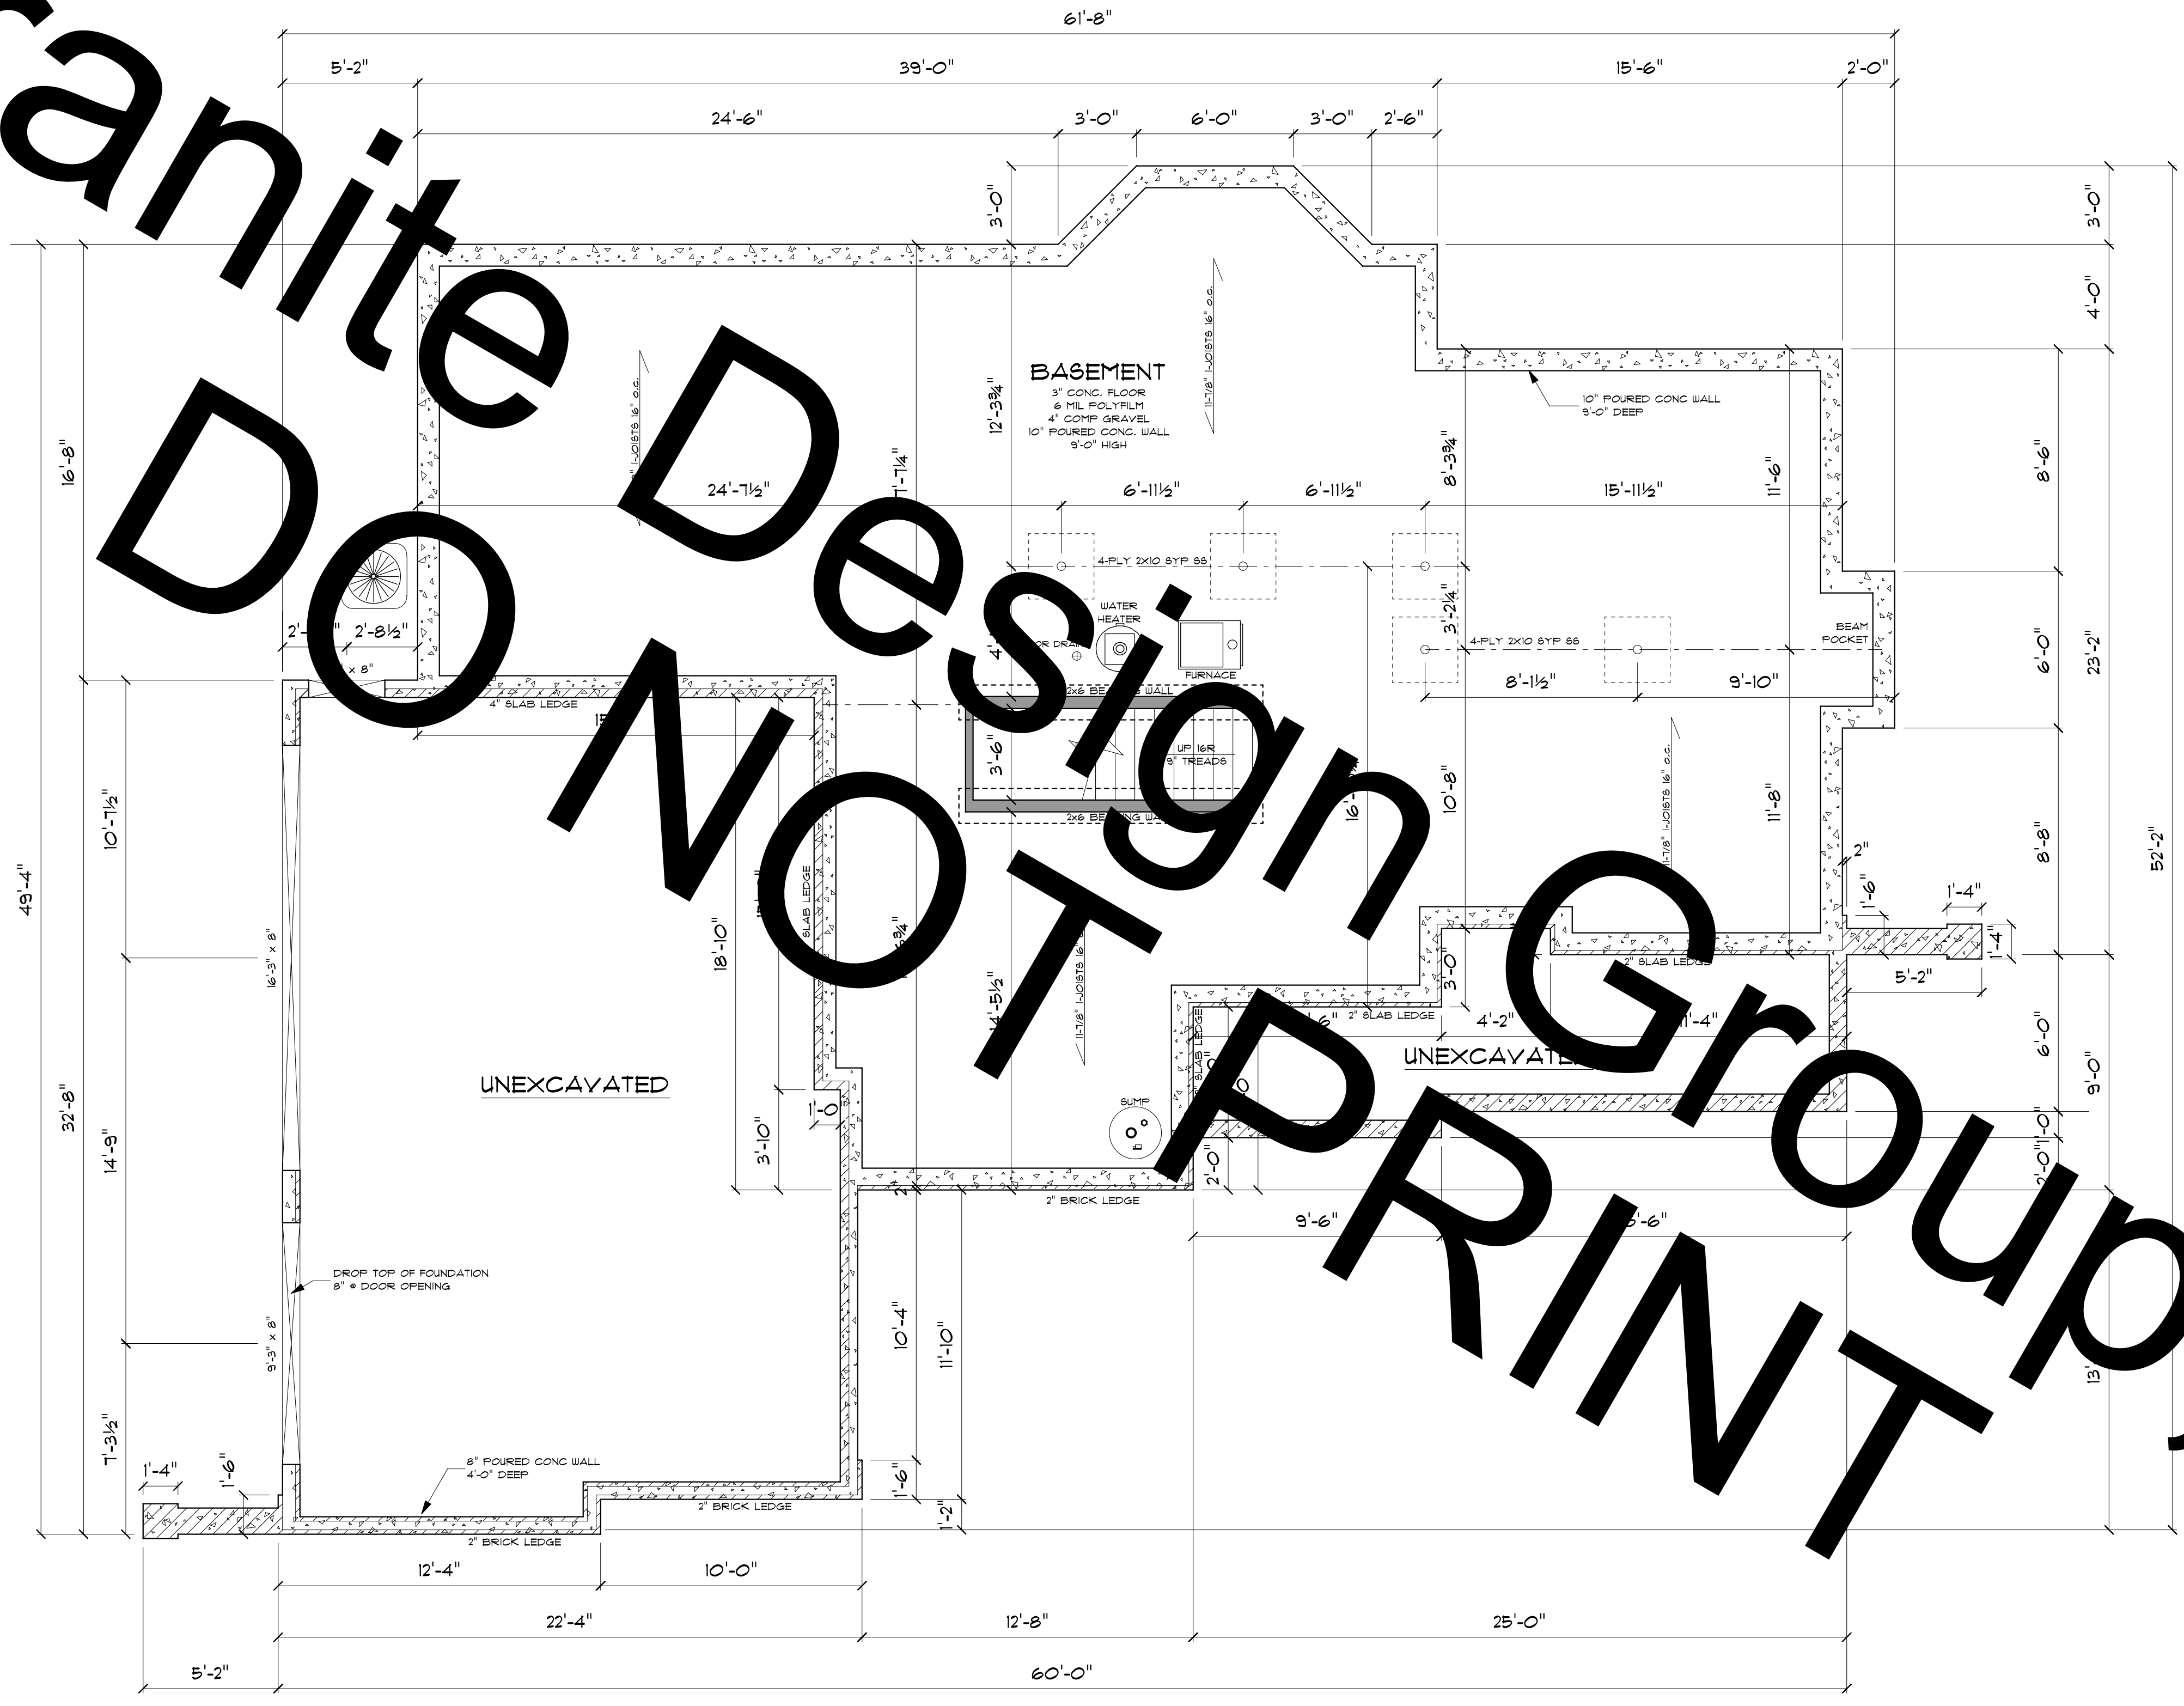

FOUNDATION PLAN  
SCALE: 1/4" = 1'-0"


<b>FOUNDATION PLAN</b> 2 Story Spec 1		Builder 2702 Raven Ave. Wauau WI 54401 PHONE: 1.715.551.1178 FAX: 1.715.238.1178 EMAIL: jsmith@charter.net	SCALE: 1/4" = 1' DRAWN BY: J. SMITH DATE: November 10, 2008	SECTION LETTER <b>A</b>	APPROVED: 	PAGE #: <b>X</b> OF <b>X</b>
		REVISIONS:	PAGE NUMBER <b>1</b>	REVISED:		

© Granite Design Group, LLC

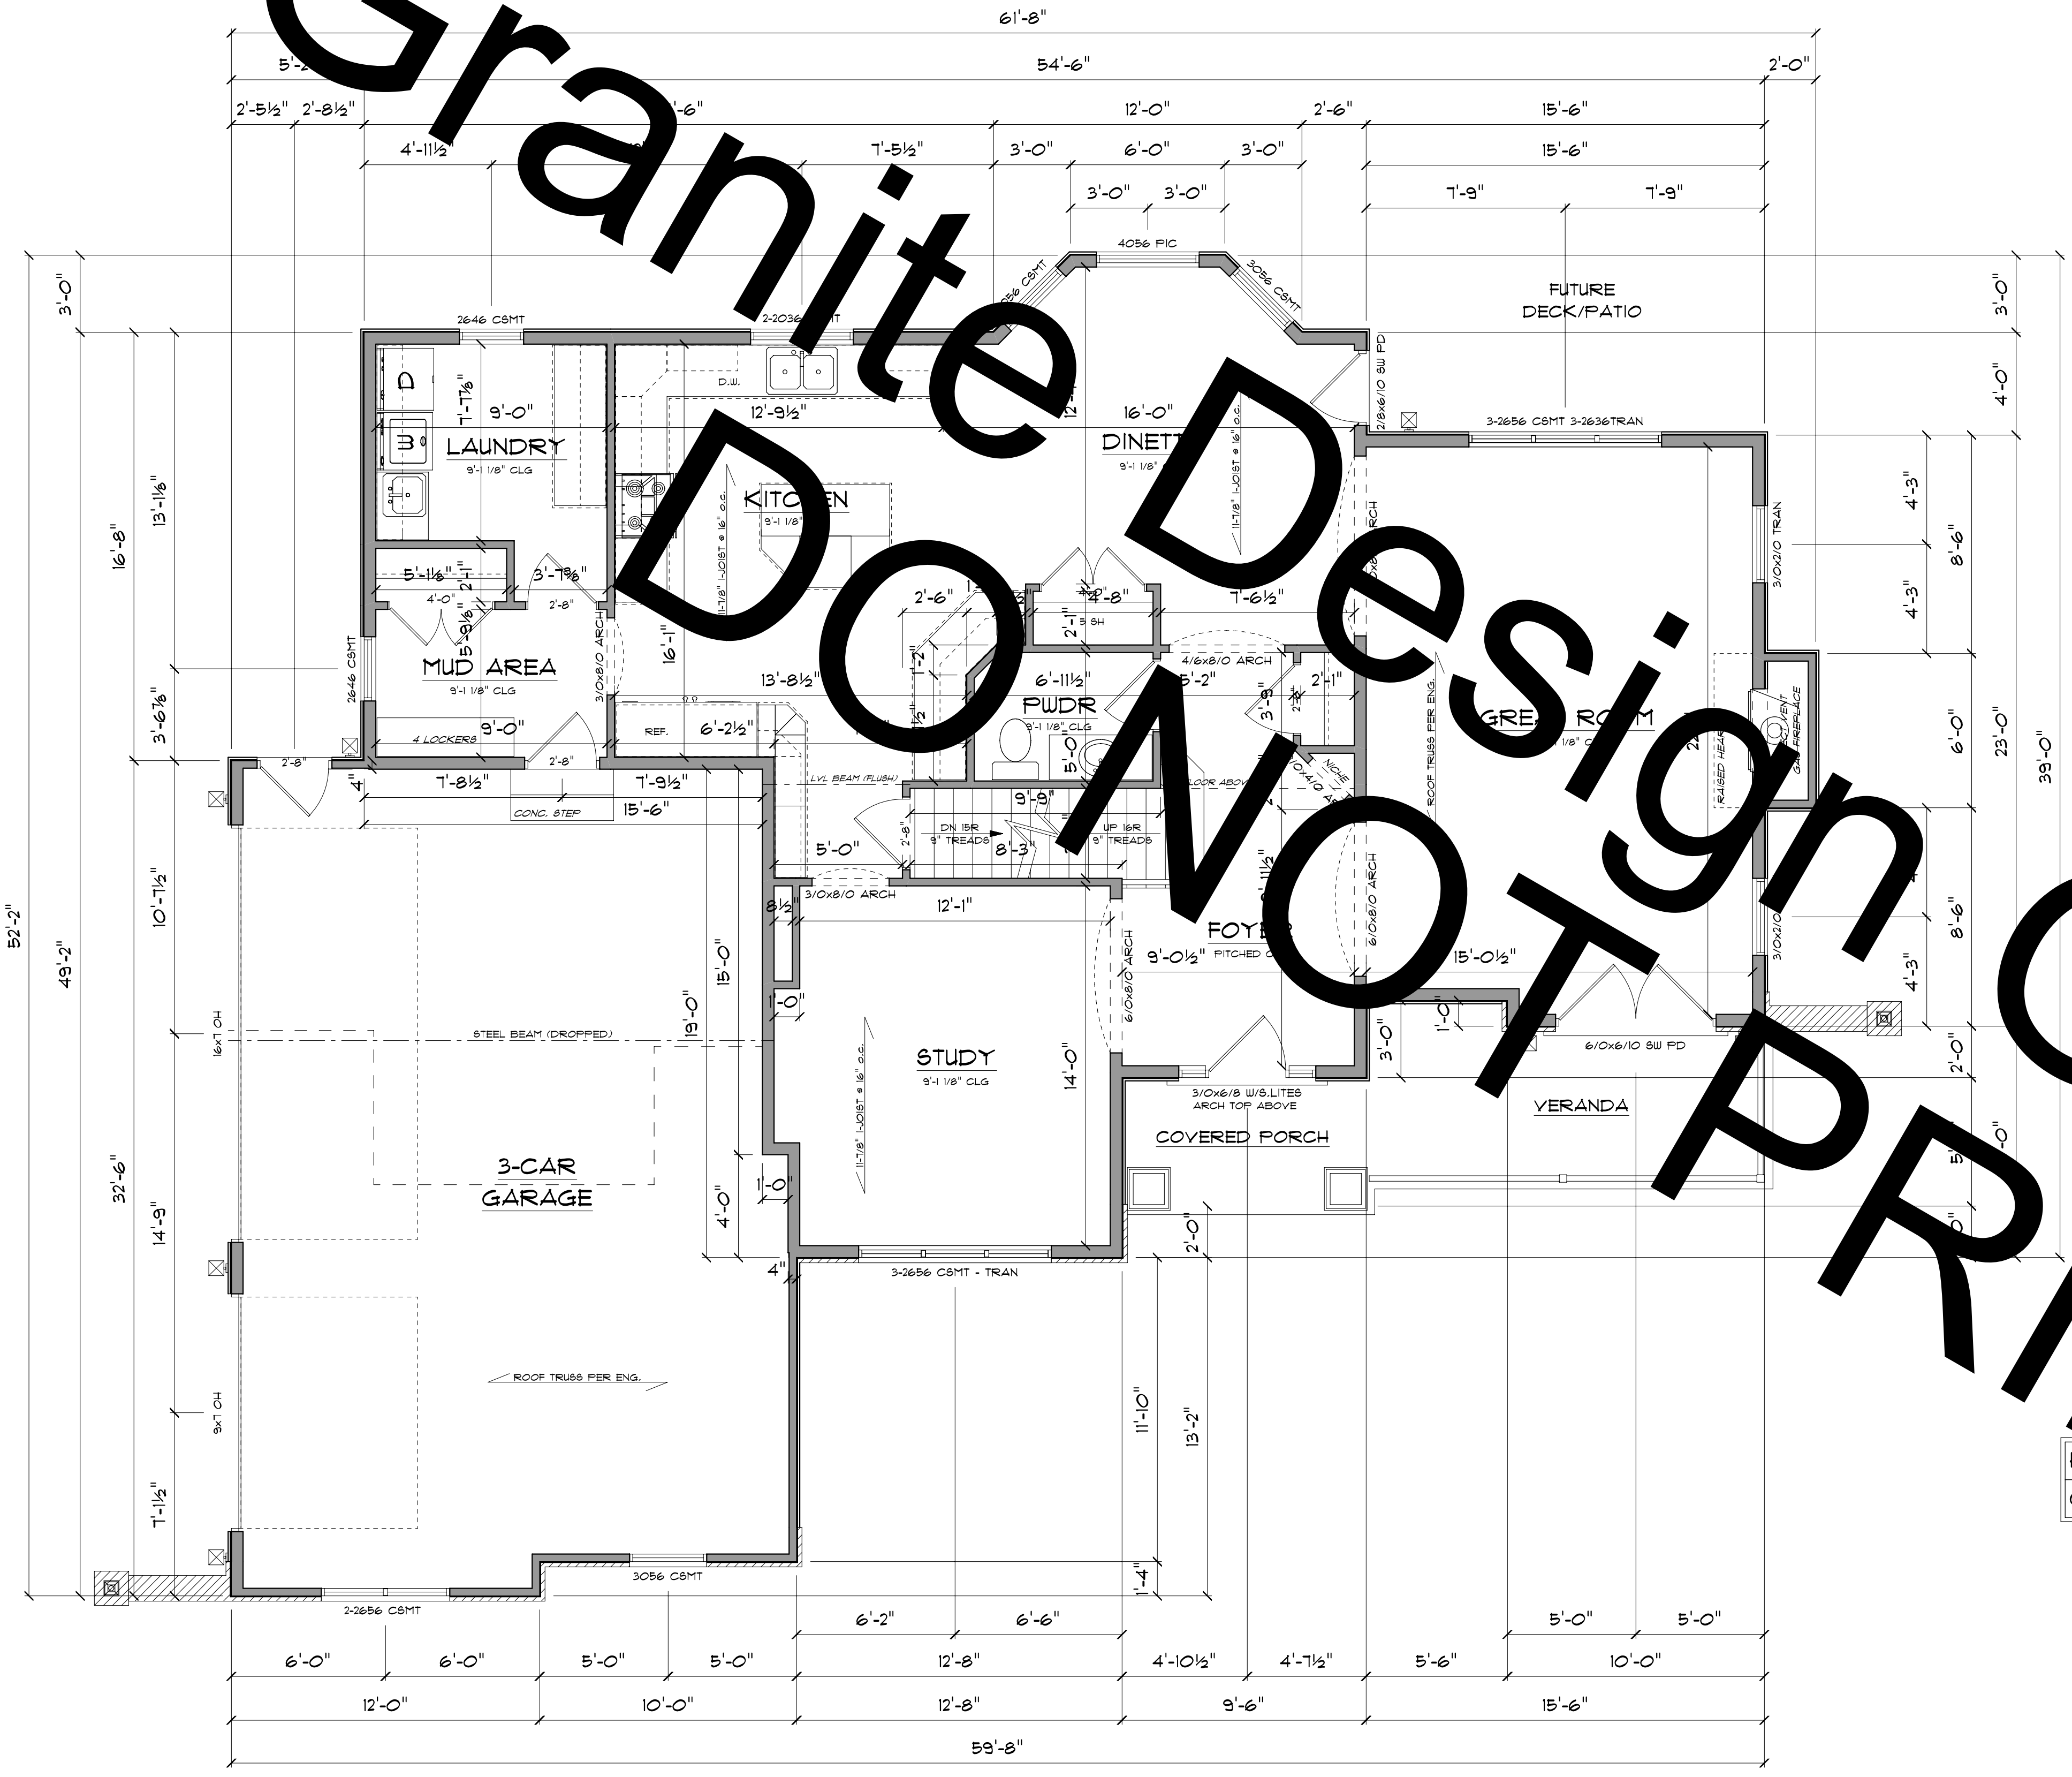


FIRST FLOOR PLAN	
SCALE: 1/4" = 1'	
HOUSE LIVING	1429 sq. ft.
GARAGE	675 sq. ft.



	<b>GRANITE</b> DESIGN GROUP, LLC <small>3811 HUNTERS CIRCLE          WASHINGTON, DC 20007</small>	<b>Builder</b> 2702 Raven Ave. Waukegan, IL 60087 PHONE: 1.715.551.1178 FAX: 1.715.238.1178 EMAIL: jsmith@charter.net	SCALE: 1/4" = 1' DRAWN BY: J. SMITH DATE: November 10, 2008	SECTION APPROVED: LETTER A	REVISIONS: PAGE X OF X NUMBER
<b>FIRST FLOOR PLAN</b> 2 Story Spec 1					

© Granite Design Print Group, LLC

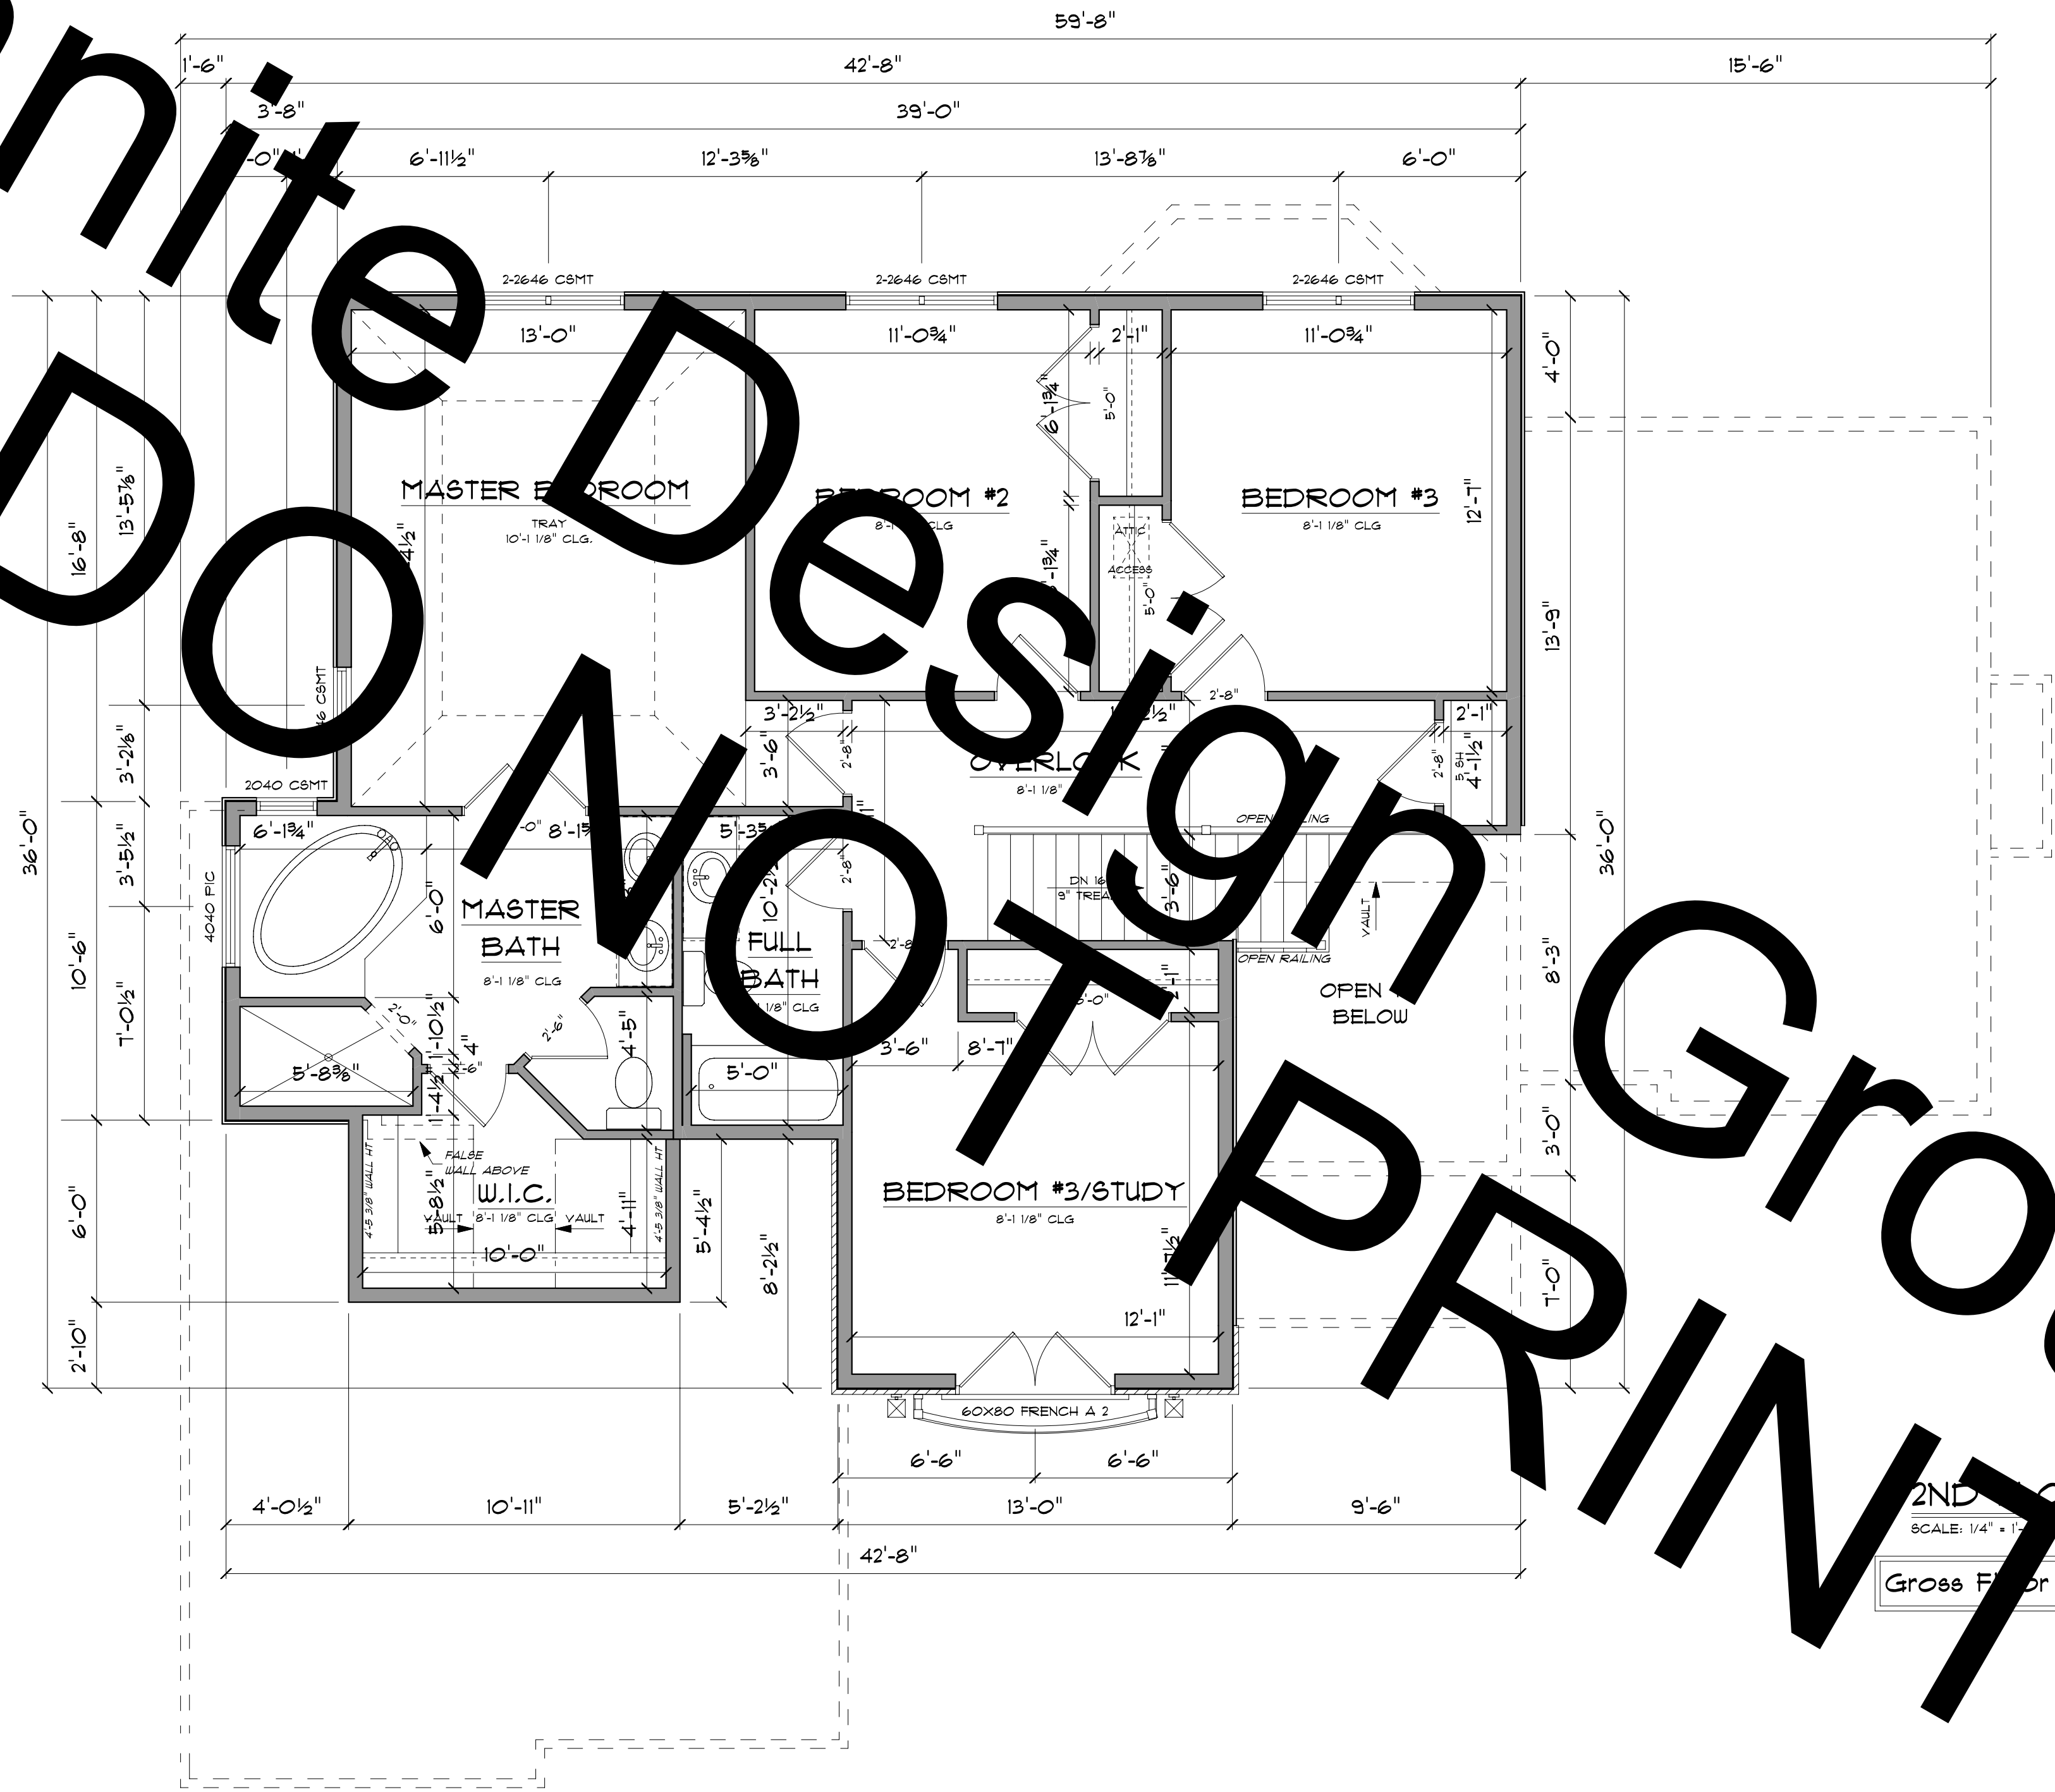

2ND FLOOR PLAN  
 SCALE: 1/4" = 1'-0"  
 Gross Floor Area 1173 sq. ft.

2ND FLOOR 2 Story Spec 1	 <b>GRANITE</b> DESIGN GROUP LLC <small>AN ASSOCIATION OF ARCHITECTS</small>	Builder	2102 Raven Ave. Waukegan, IL 60087	SCALE: 1/4" = 1'	APPROVED:	PAGE #:
		PHONE: 1.715.551.1178 EMAIL: jsmith@charter.net	DRAWN BY: J. SMITH	REVISER:	SECTION LETTER: A	OF X
		DATE: November 10, 2008				