


© Granite DO Design PRINTUP, LLC

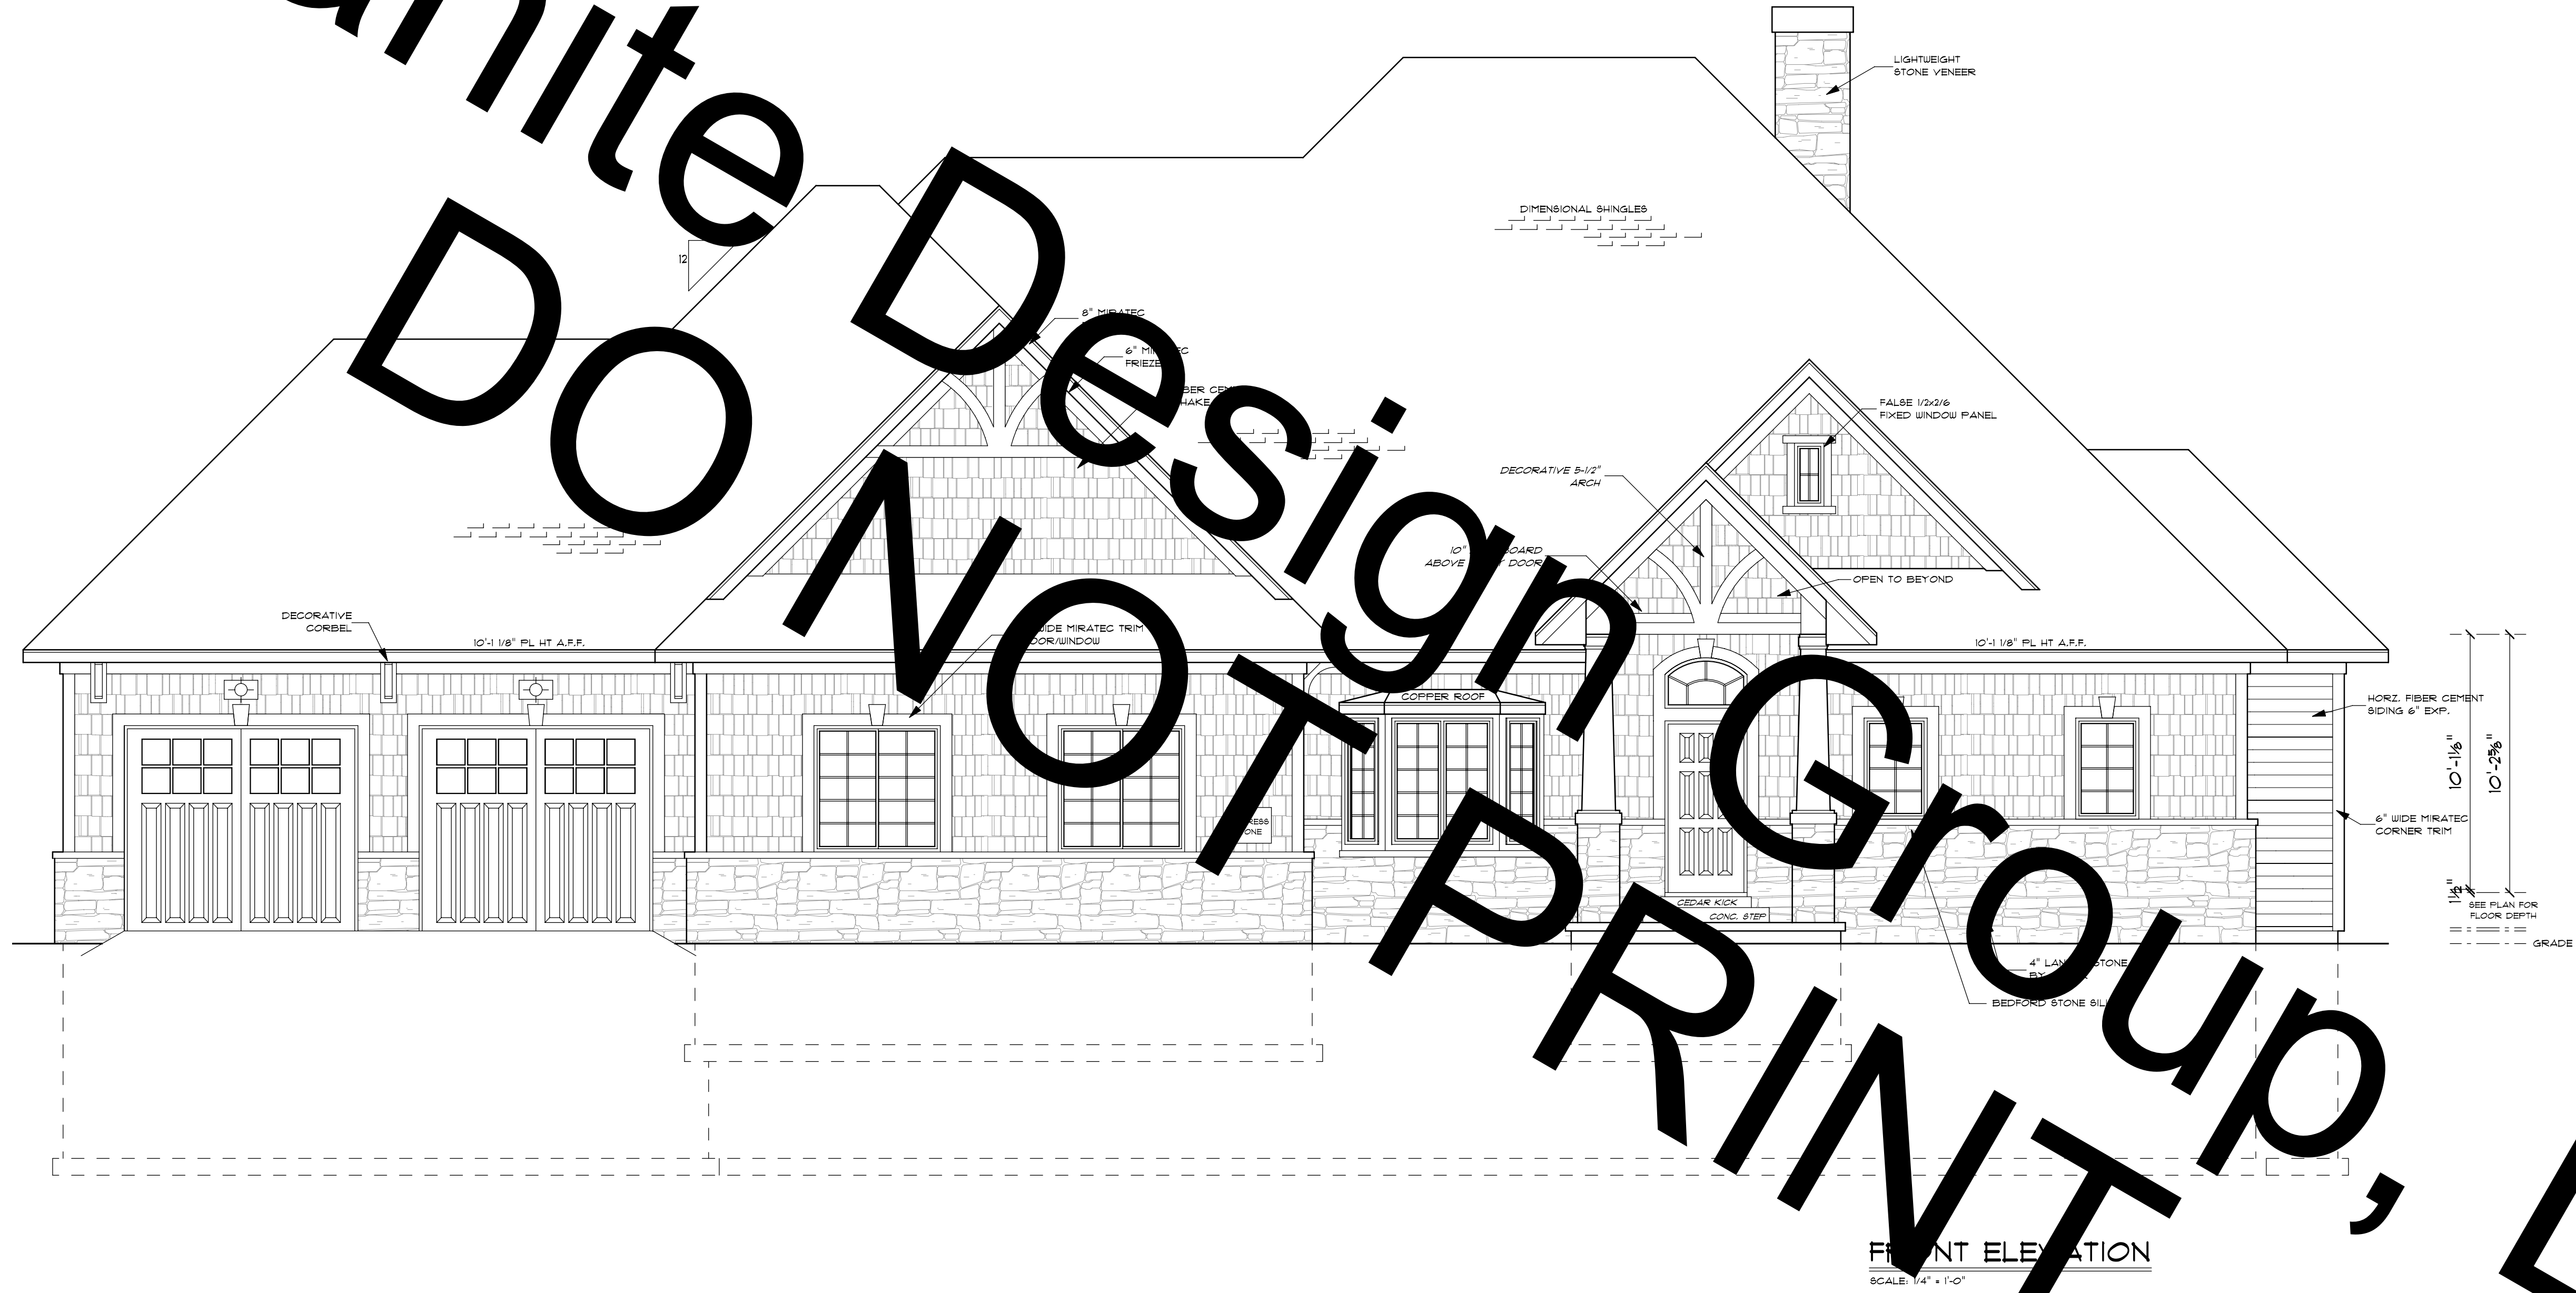

FRONT ELEVATION
SCALE: 1/4" = 1'-0"

SECTION LETTER A	APPROVED:	PAGE #:
	REVISER: J. SMITH	1 OF 8
SCALE: 1/4" = 1'	DRAWN BY: J. SMITH	APPROVED: January 15, 2010
DATE: January 21, 2009		




ELEVATIONS

© Granite Design Print Group, LLC



PERSPECTIVE
 SCALE: N.T.S.
 NOTE:
 FINAL ELEVATIONS
 HOLD PRECEDENCE

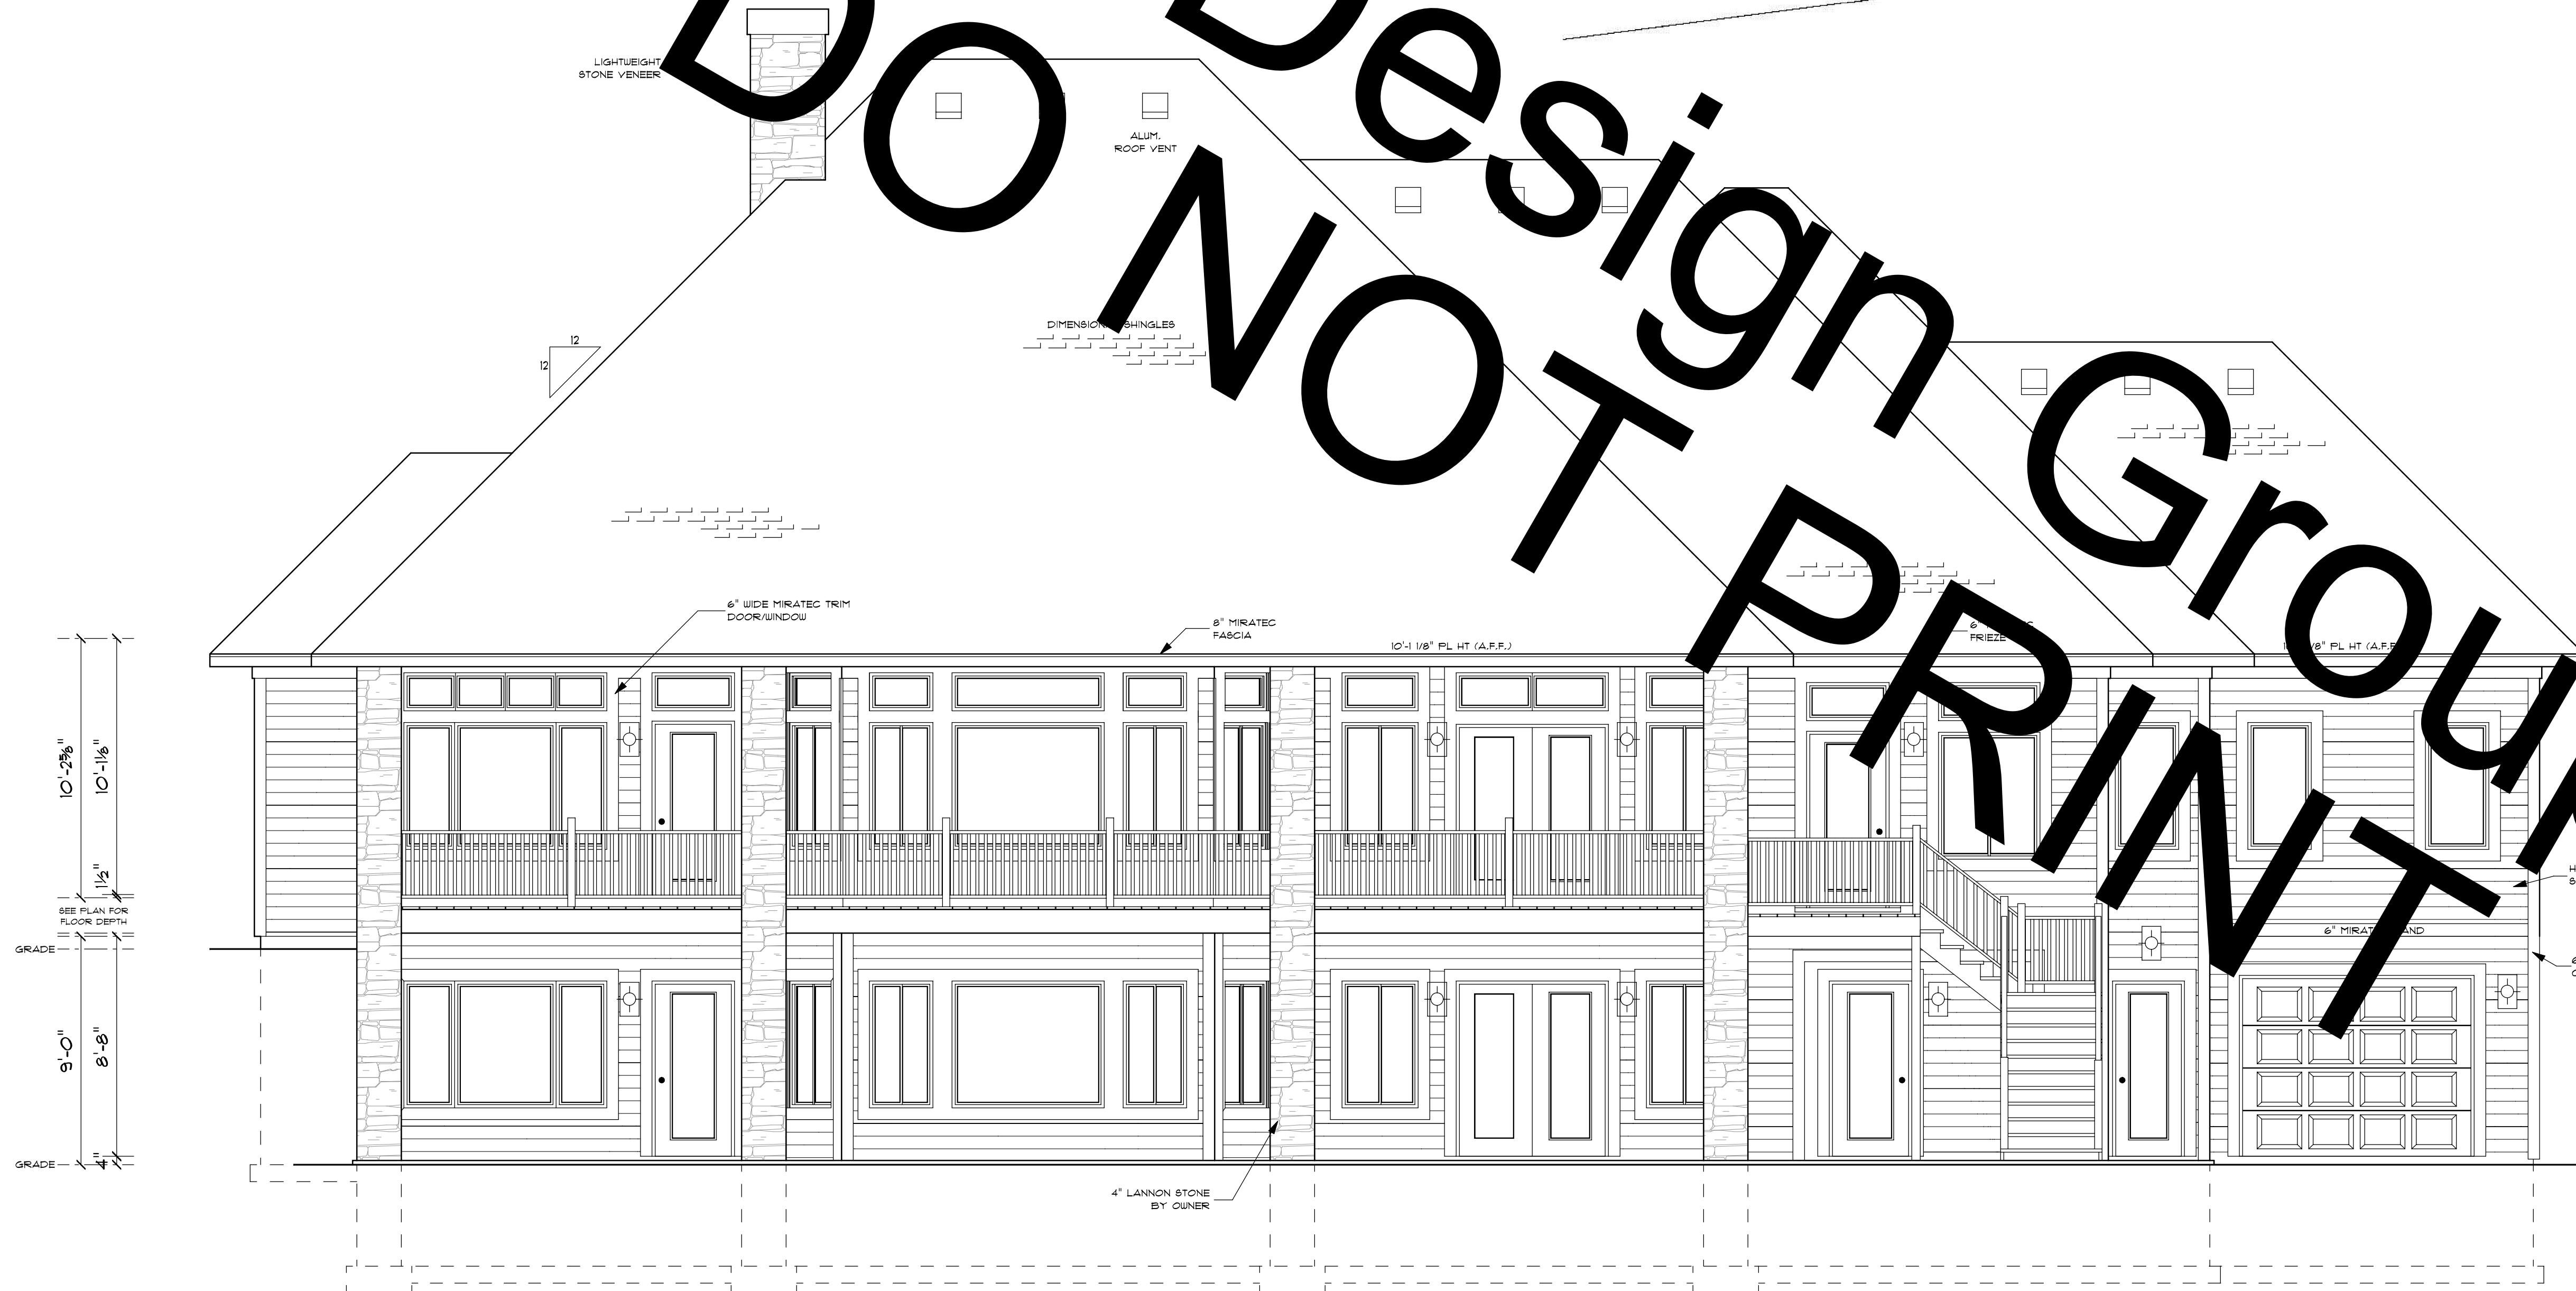

REAR ELEVATION
 SCALE: 1/4" = 1'-0"

SECTION LETTER A	APPROVED:	PAGE #:
	REVISOR: J. SMITH	2 OF 8
SCALE: 1/4" = 1'	DRAWN BY: J. SMITH	APPROVED: January 15, 2010
	DATE: January 21, 2009	




ELEVATIONS

© Granite DO Design PRINT Group, LLC



PERSPECTIVE

SCALE: N.T.S.
 NOTE:
 FINAL ELEVATIONS
 HOLD PRECEDENCE

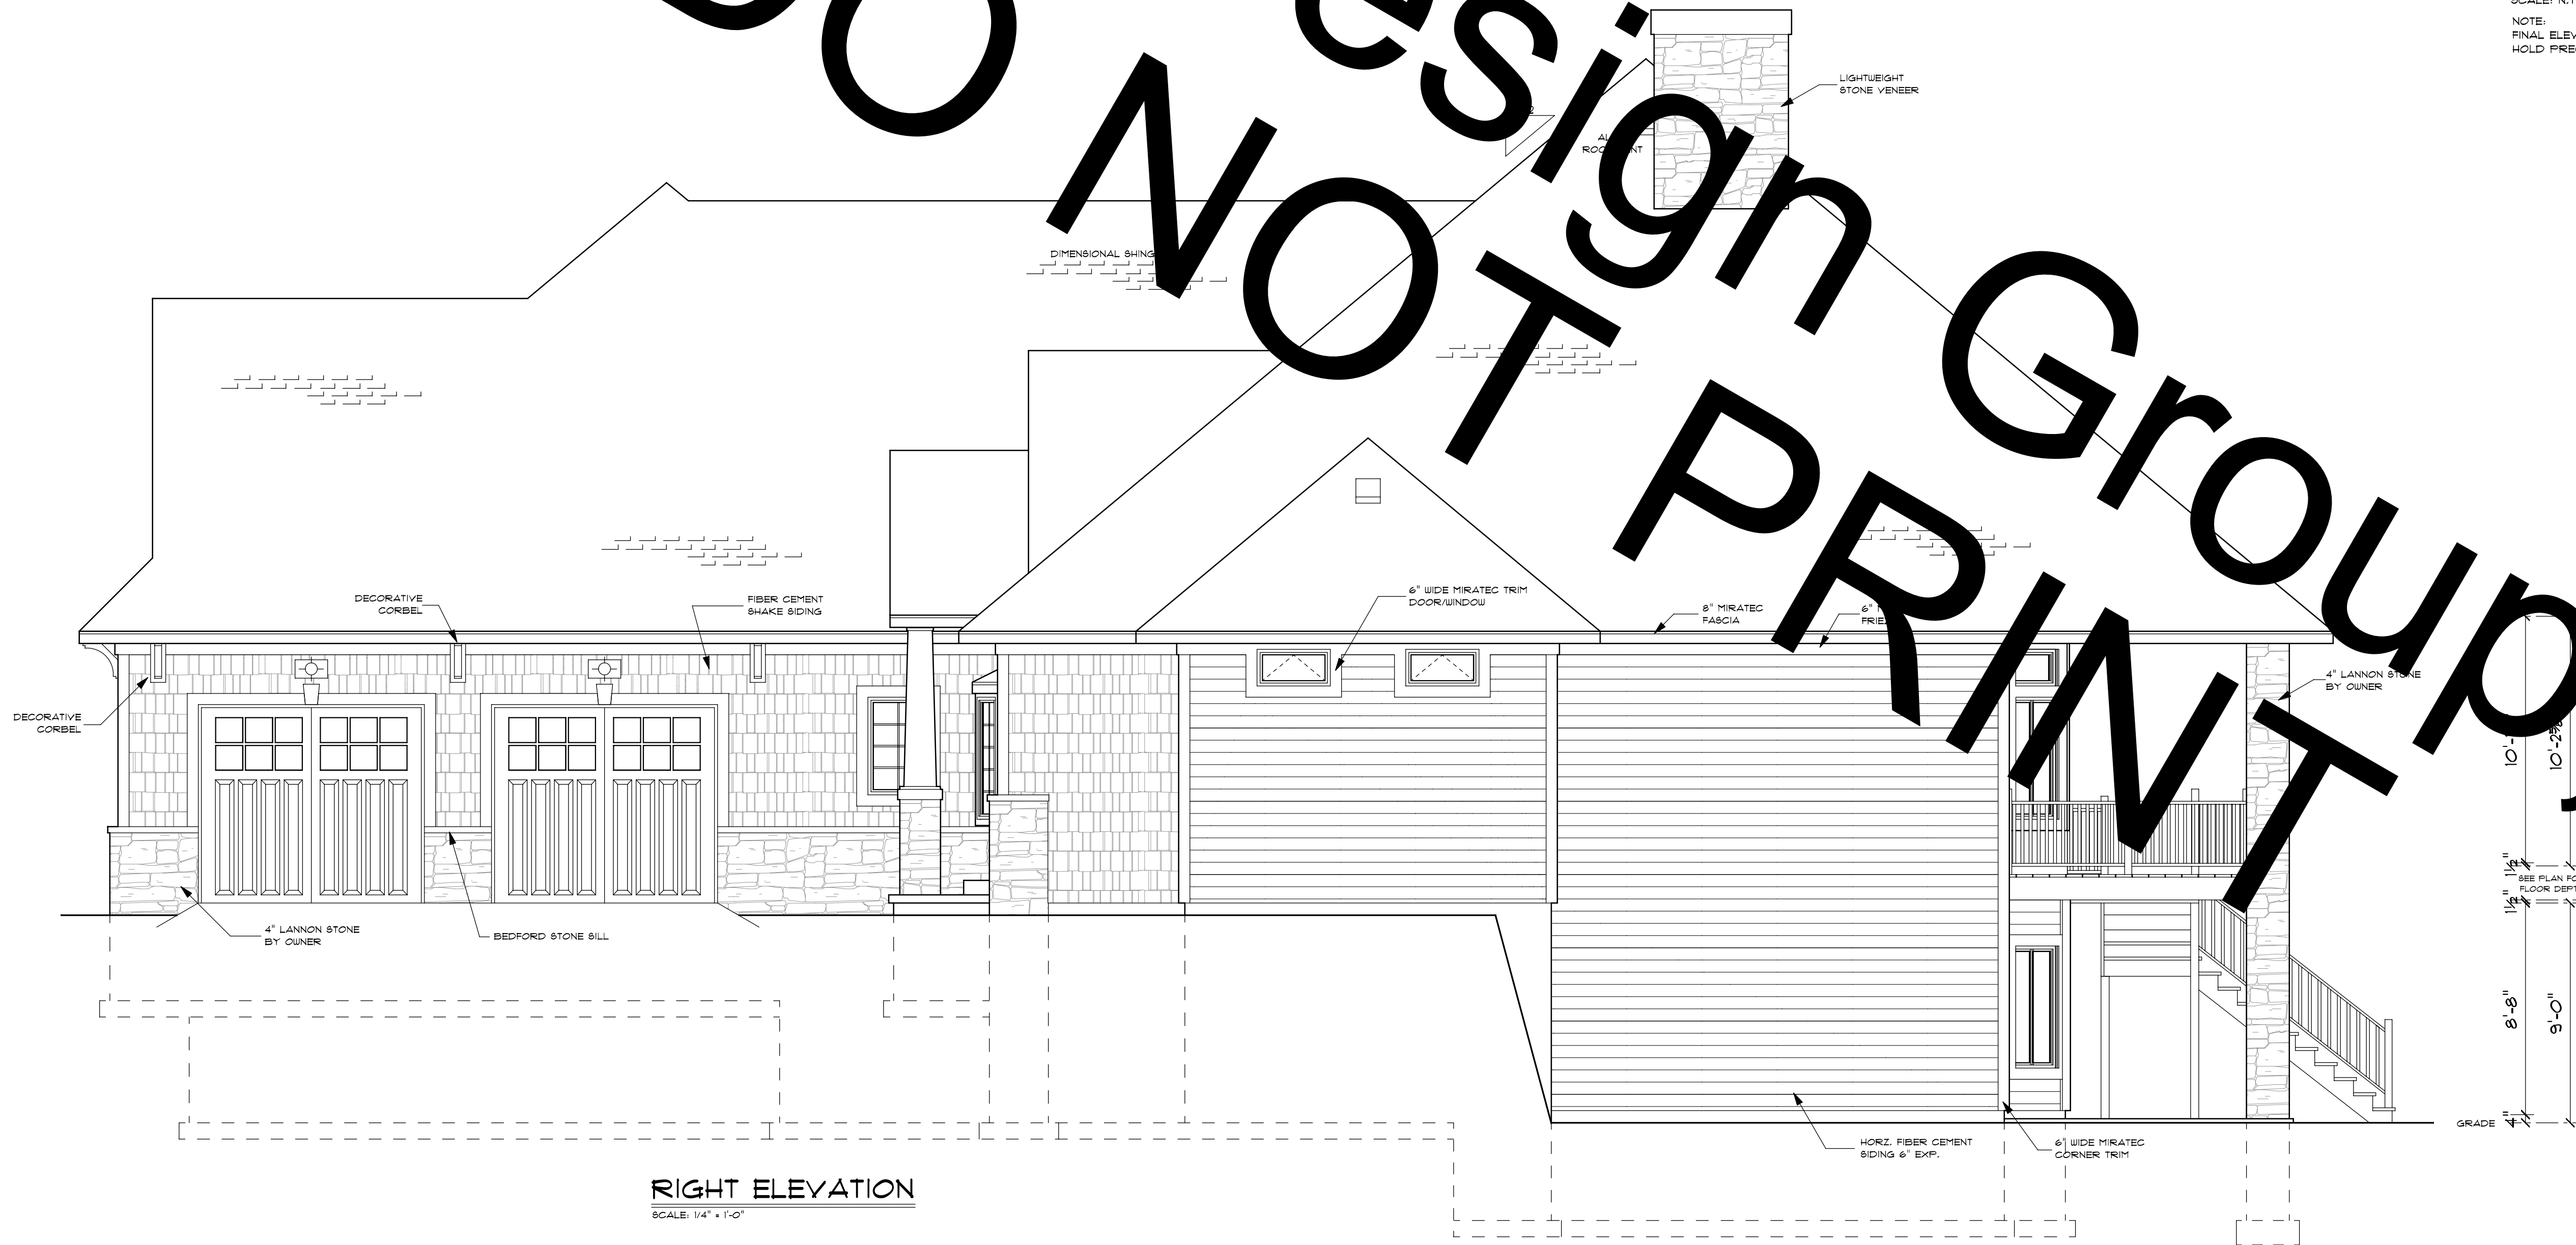

RIGHT ELEVATION


SCALE: 1/4" = 1'-0"

SECTION LETTER	A
PAGE NUMBER	3 OF 8
APPROVED:	REVISD: January 15, 2010
SCALE: 1/4" = 1'	DRAWN BY: J. SMITH
	DATE: January 21, 2009

ELEVATIONS



GRANITE
 DESIGN GROUP, LLC
 715551778
 JSMITH@GCGRUP.COM

© Granite Design Group, LLC

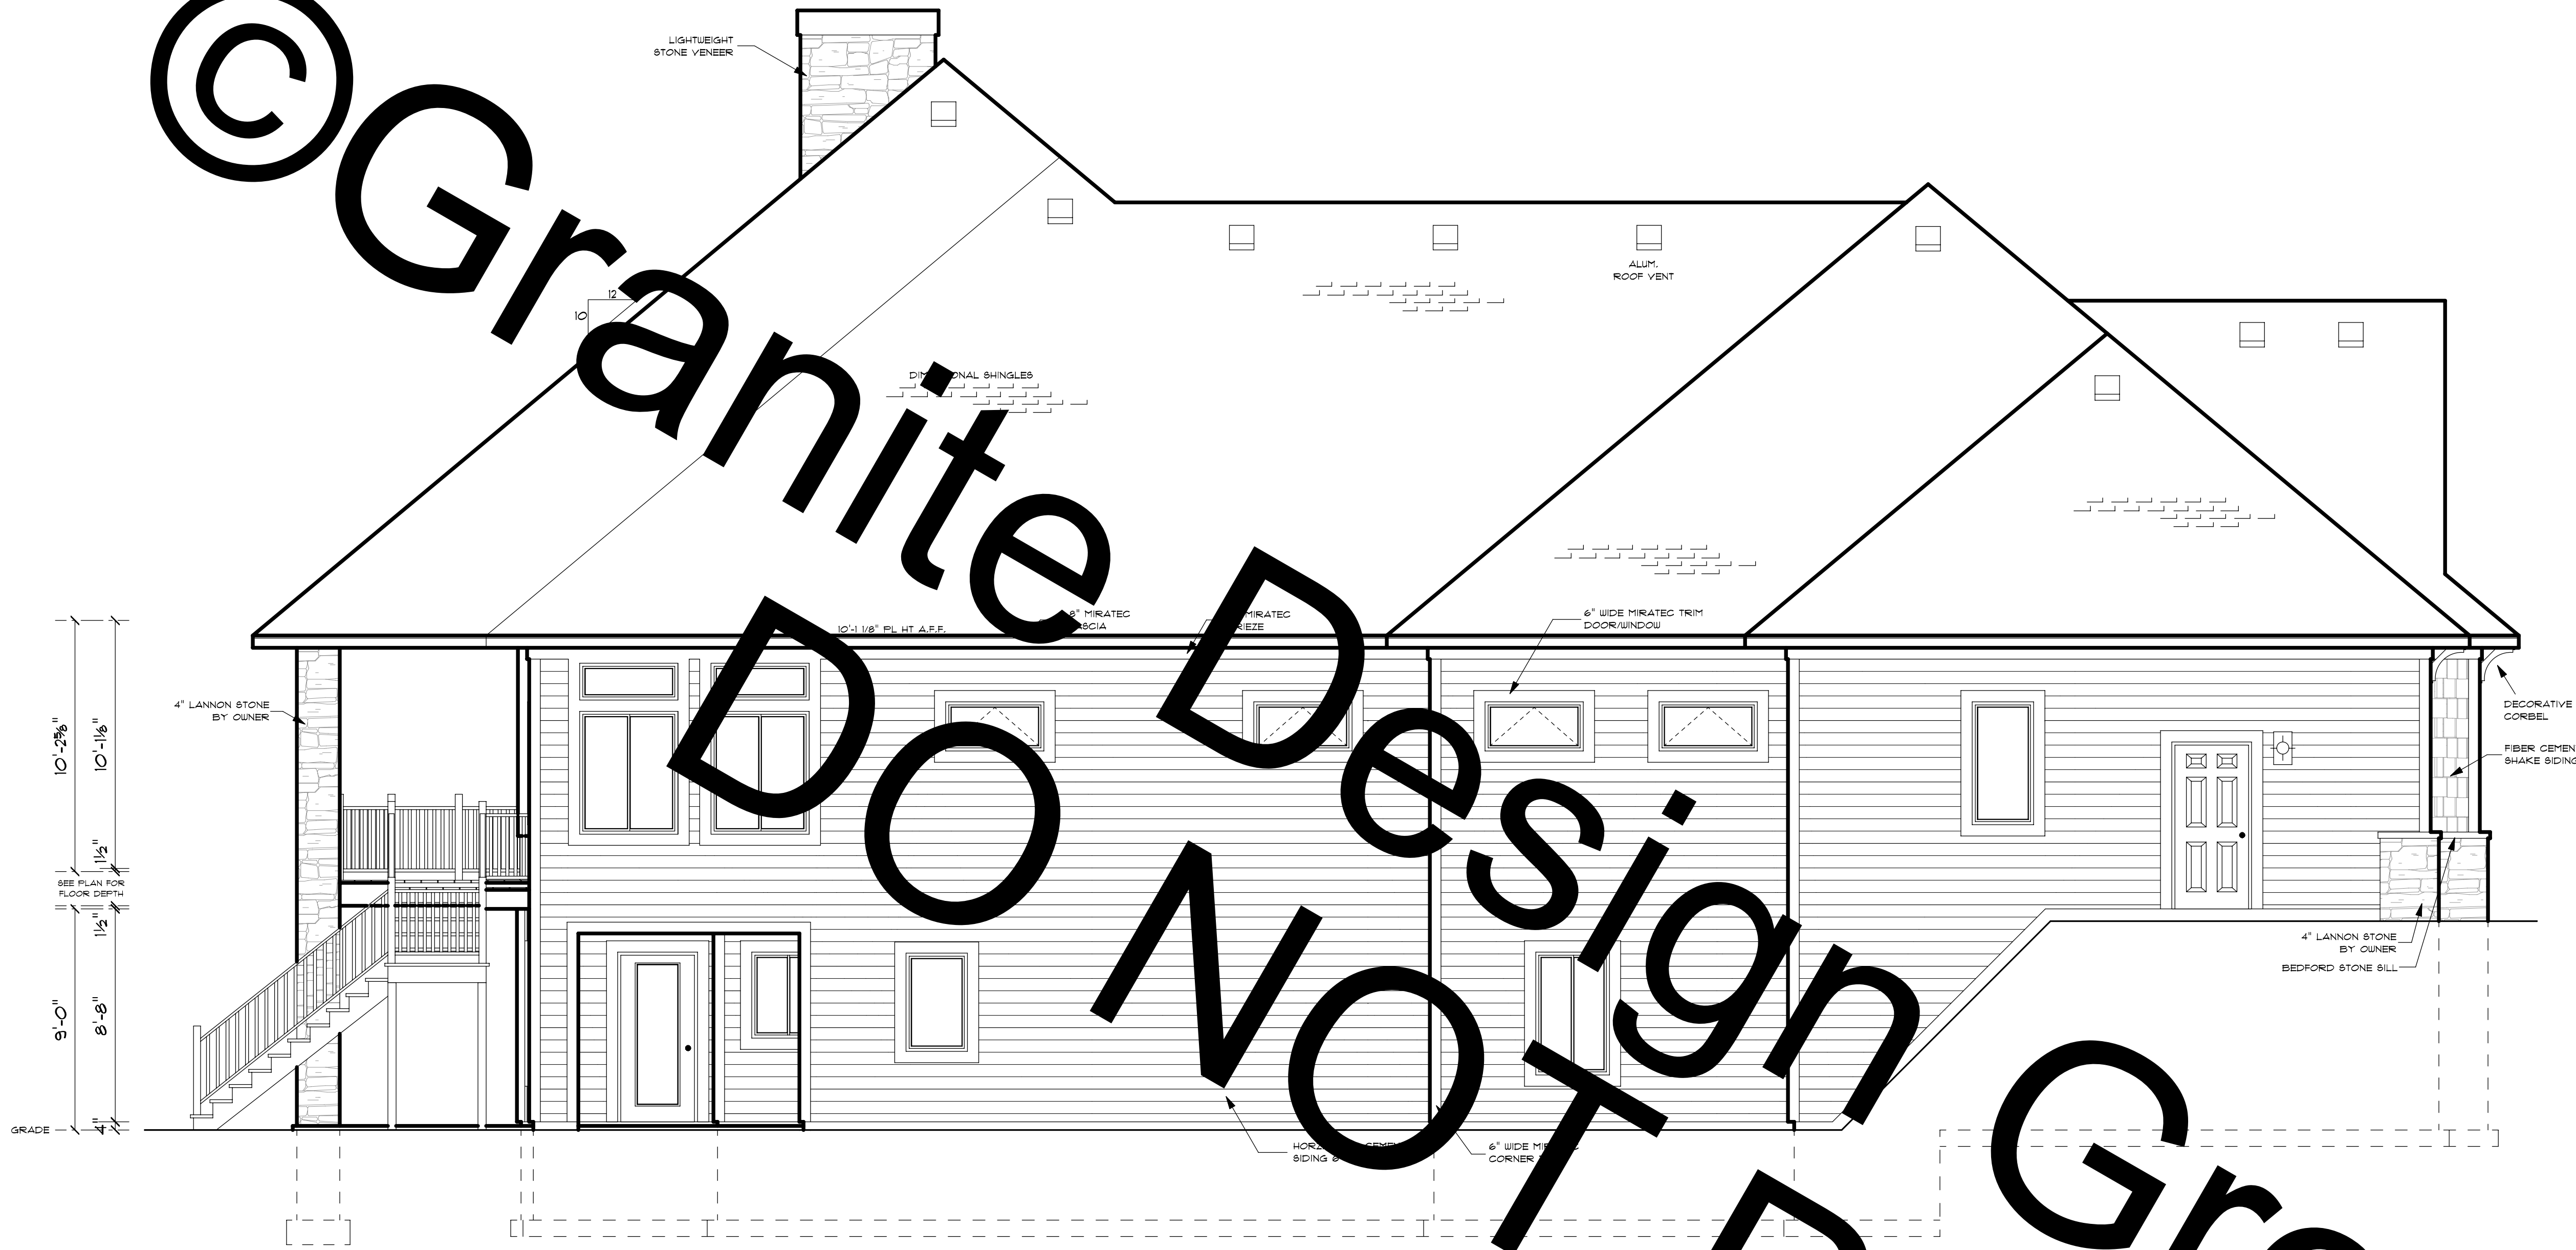


LEFT ELEVATION
SCALE: 1/4" = 1'-0"

BONUS FLOOR PLAN
SCALE: 1/4" = 1'-0"
Potential Finished 187 sq. ft.

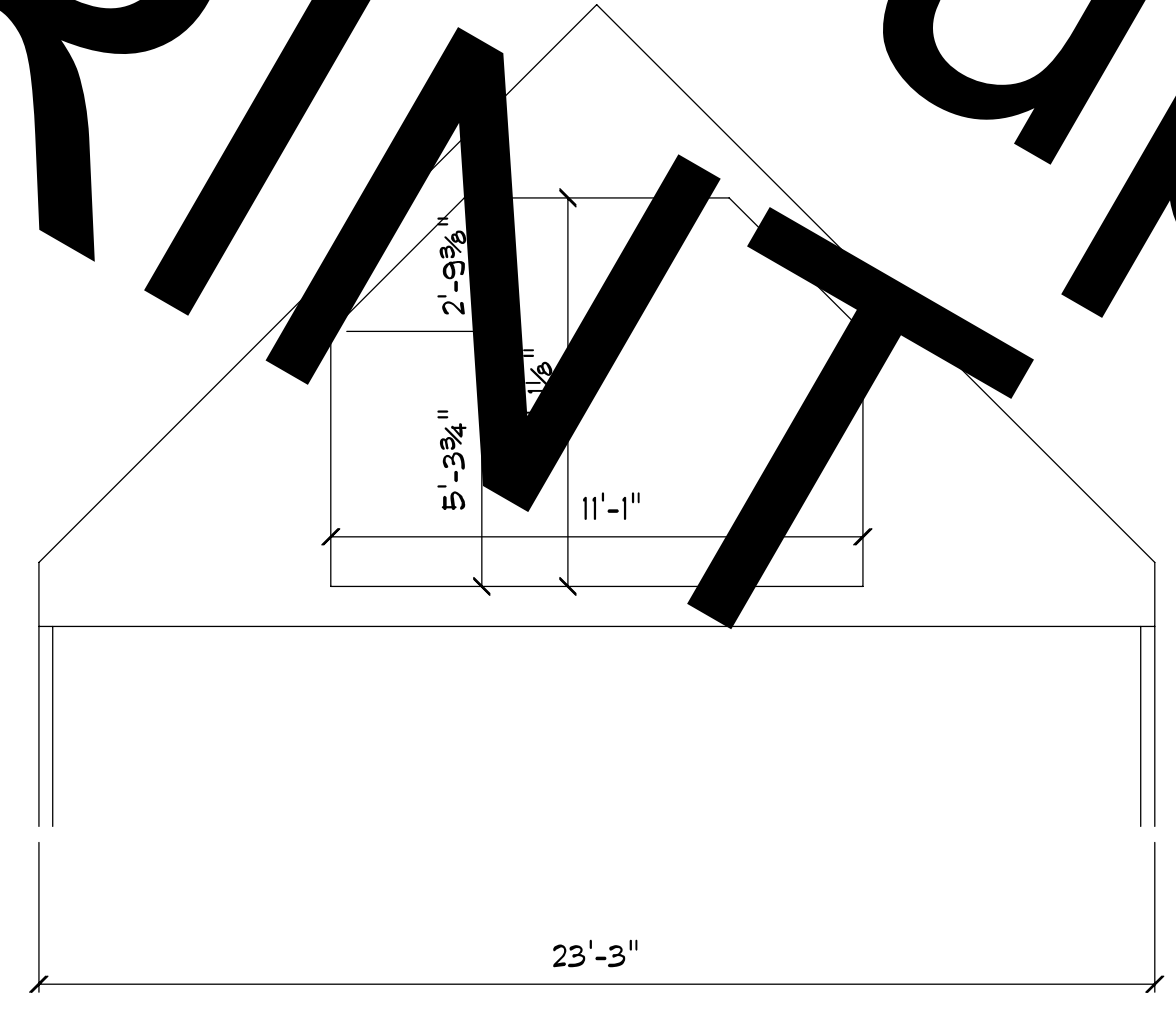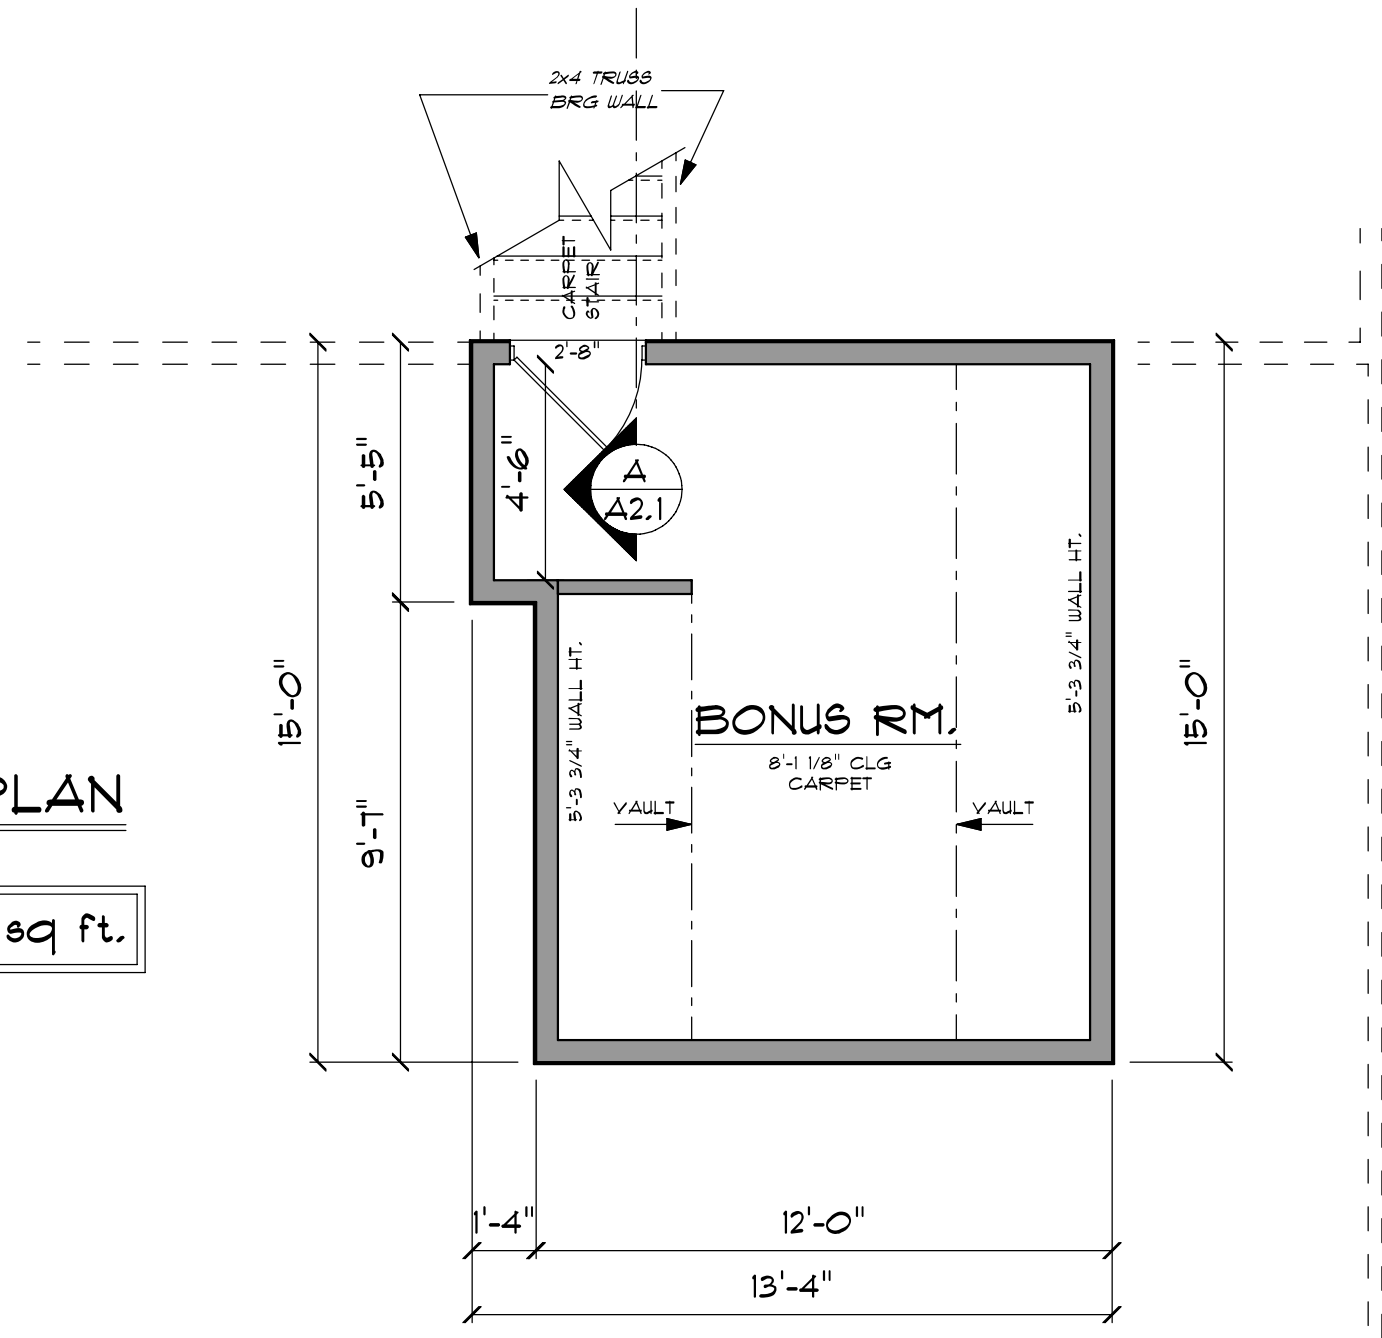

© Granite Design Group, LLC

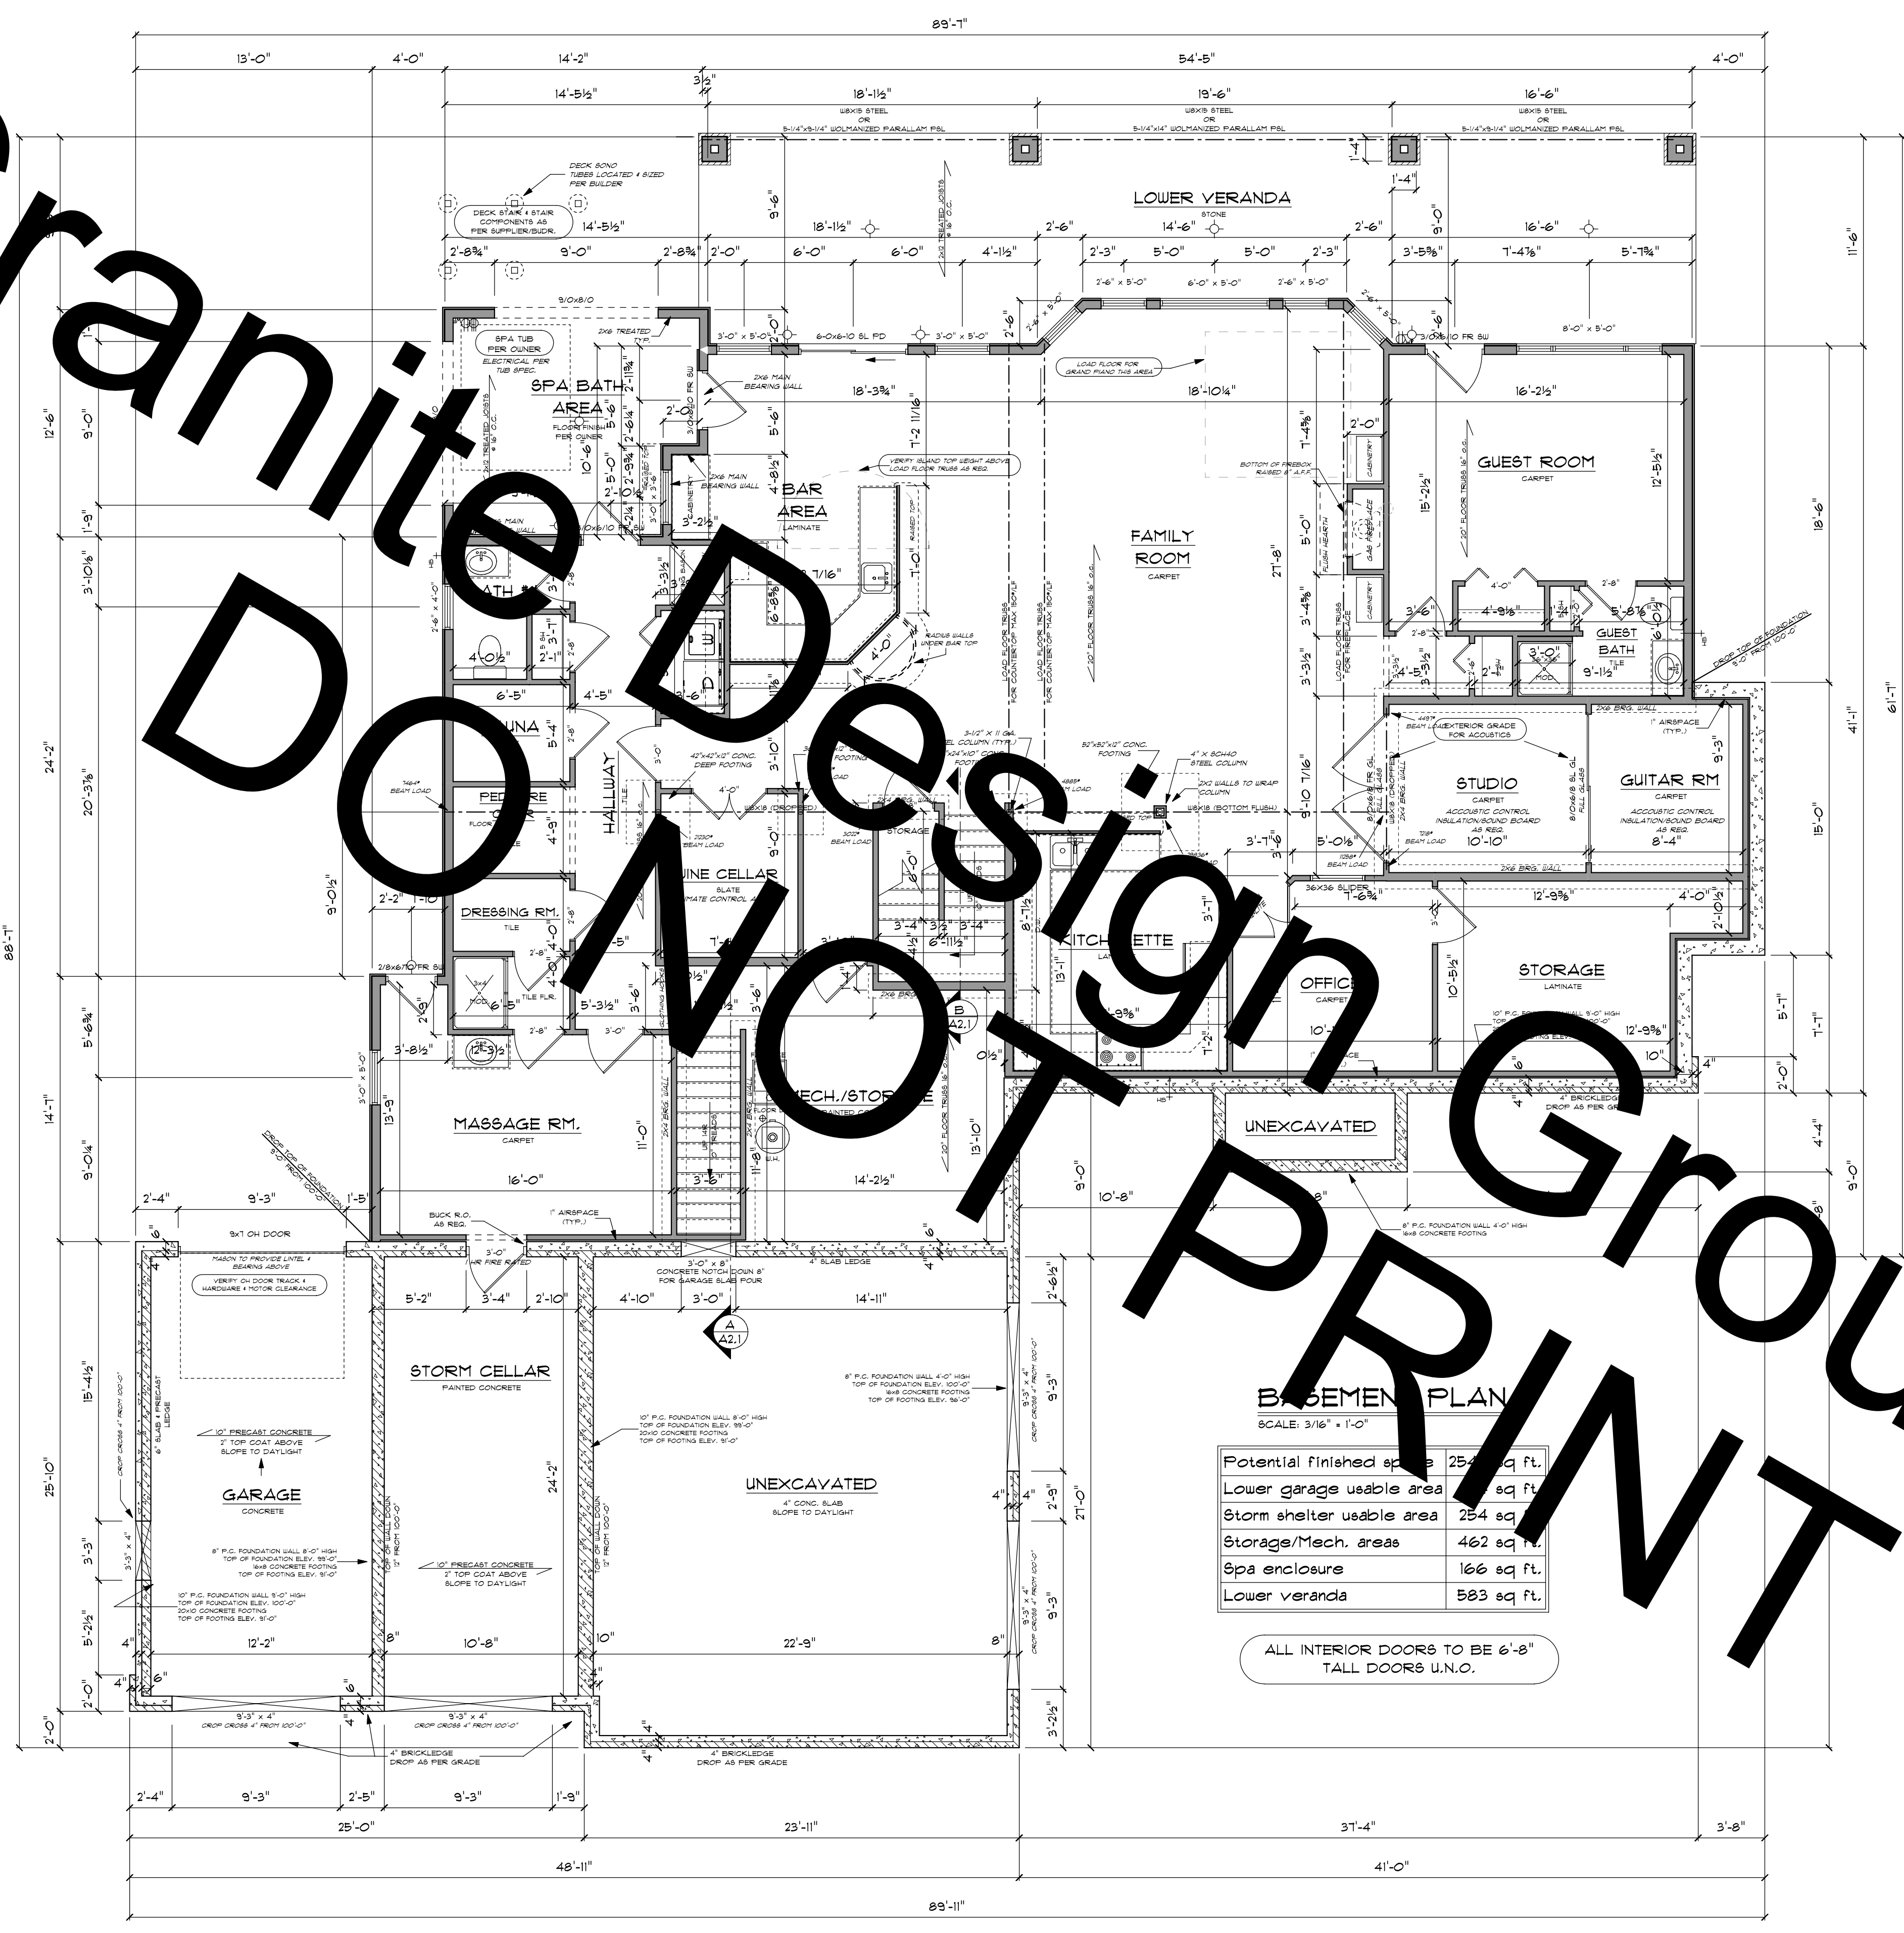


BASEMENT PLAN
SCALE: 3/16" = 1'-0"

Potential finished space	254 sq. ft.
Lower garage usable area	sq. ft.
Storm shelter usable area	254 sq. ft.
Storage/Mech. areas	462 sq. ft.
Spa enclosure	166 sq. ft.
Lower veranda	583 sq. ft.


ALL INTERIOR DOORS TO BE 6'-8" TALL DOORS U.N.O.

STAIR CONSTRUCTION
 MAX 8" RISER HEIGHT
 MIN 9" TREAD RUN (RISER TO RISER)
 30" TO 36" HANDRAIL HEIGHT
 76" MIN HEADROOM HEIGHT


© Granite Design PRG Group, LLC

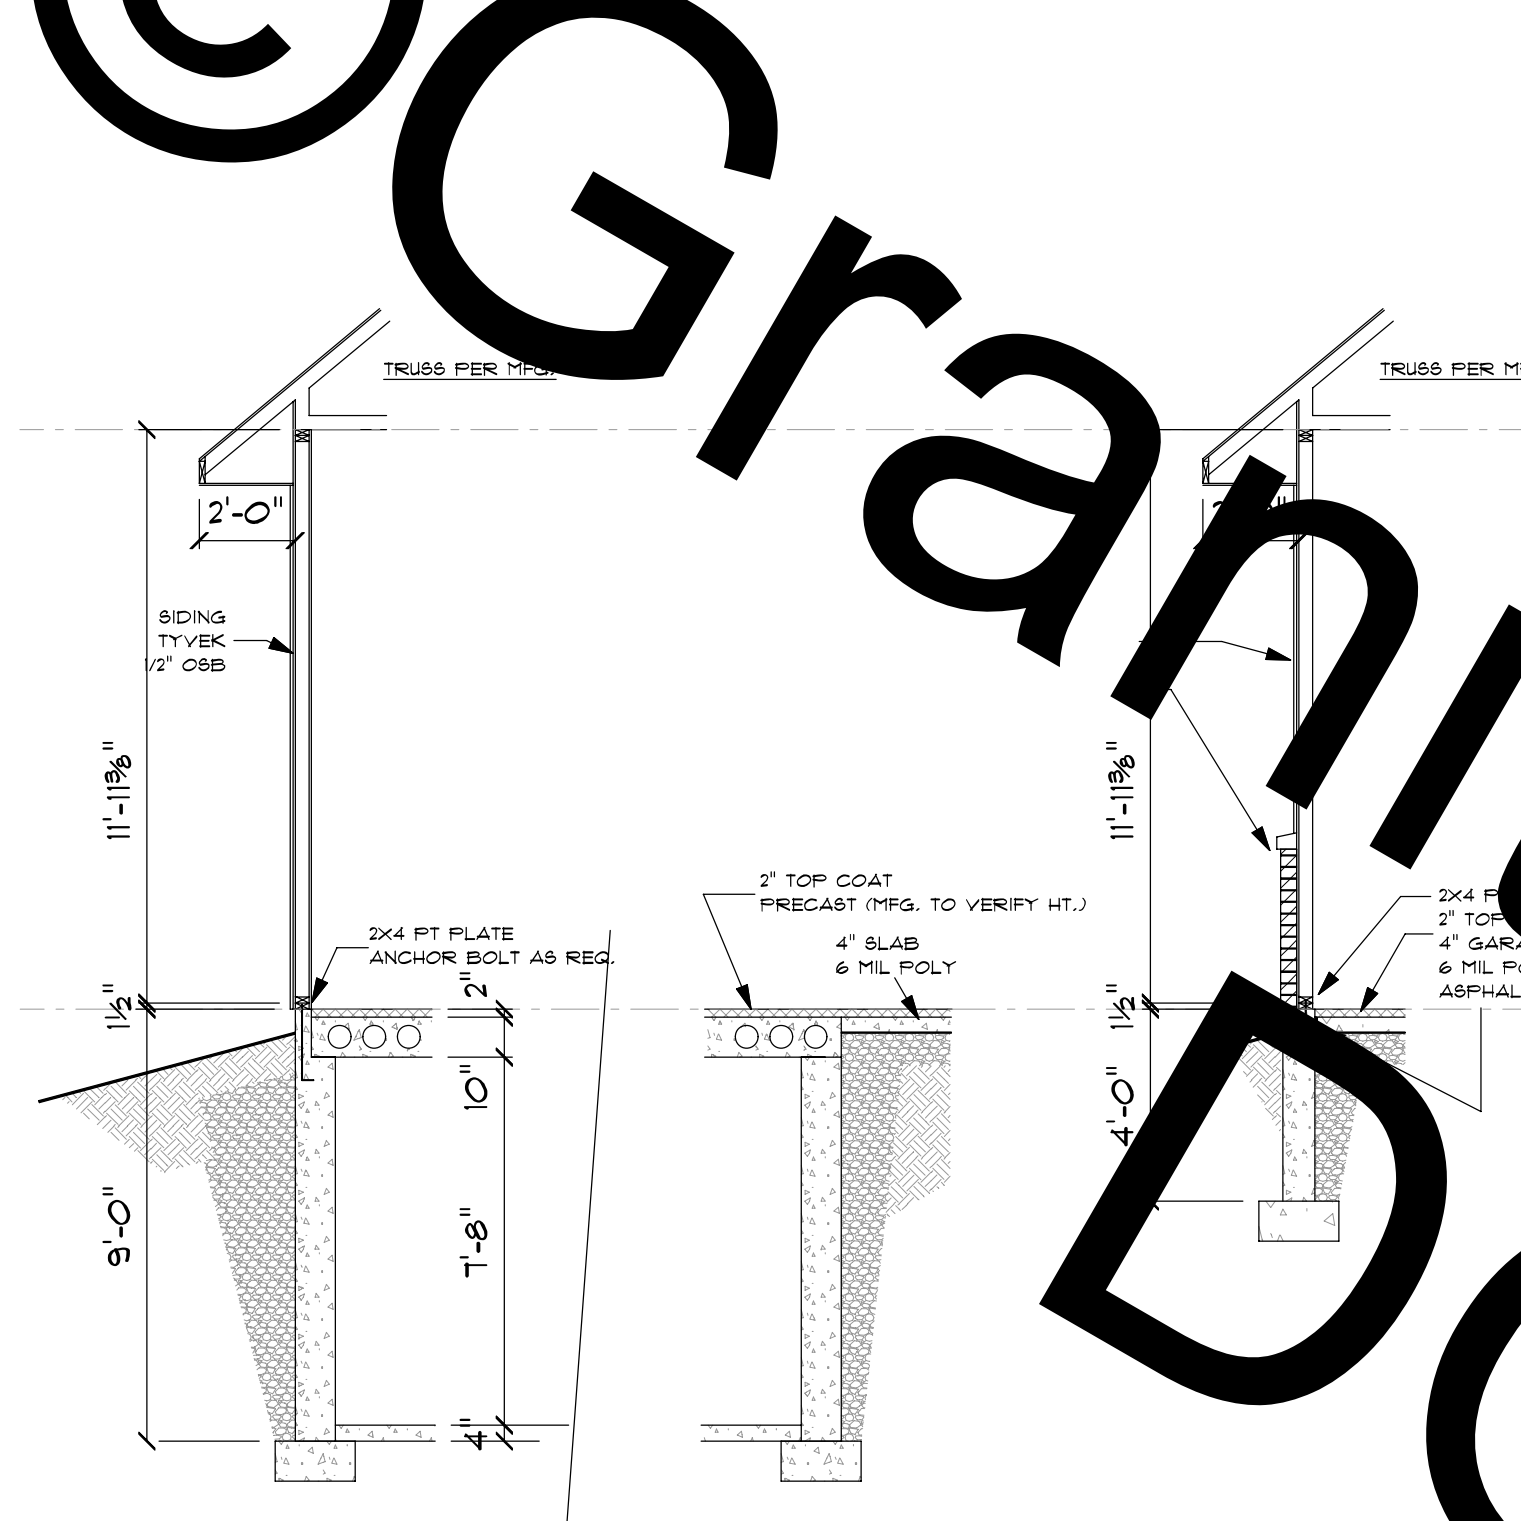


C GARAGE TYPICALS
A2.1 SCALE: 1/4"=1'-0"

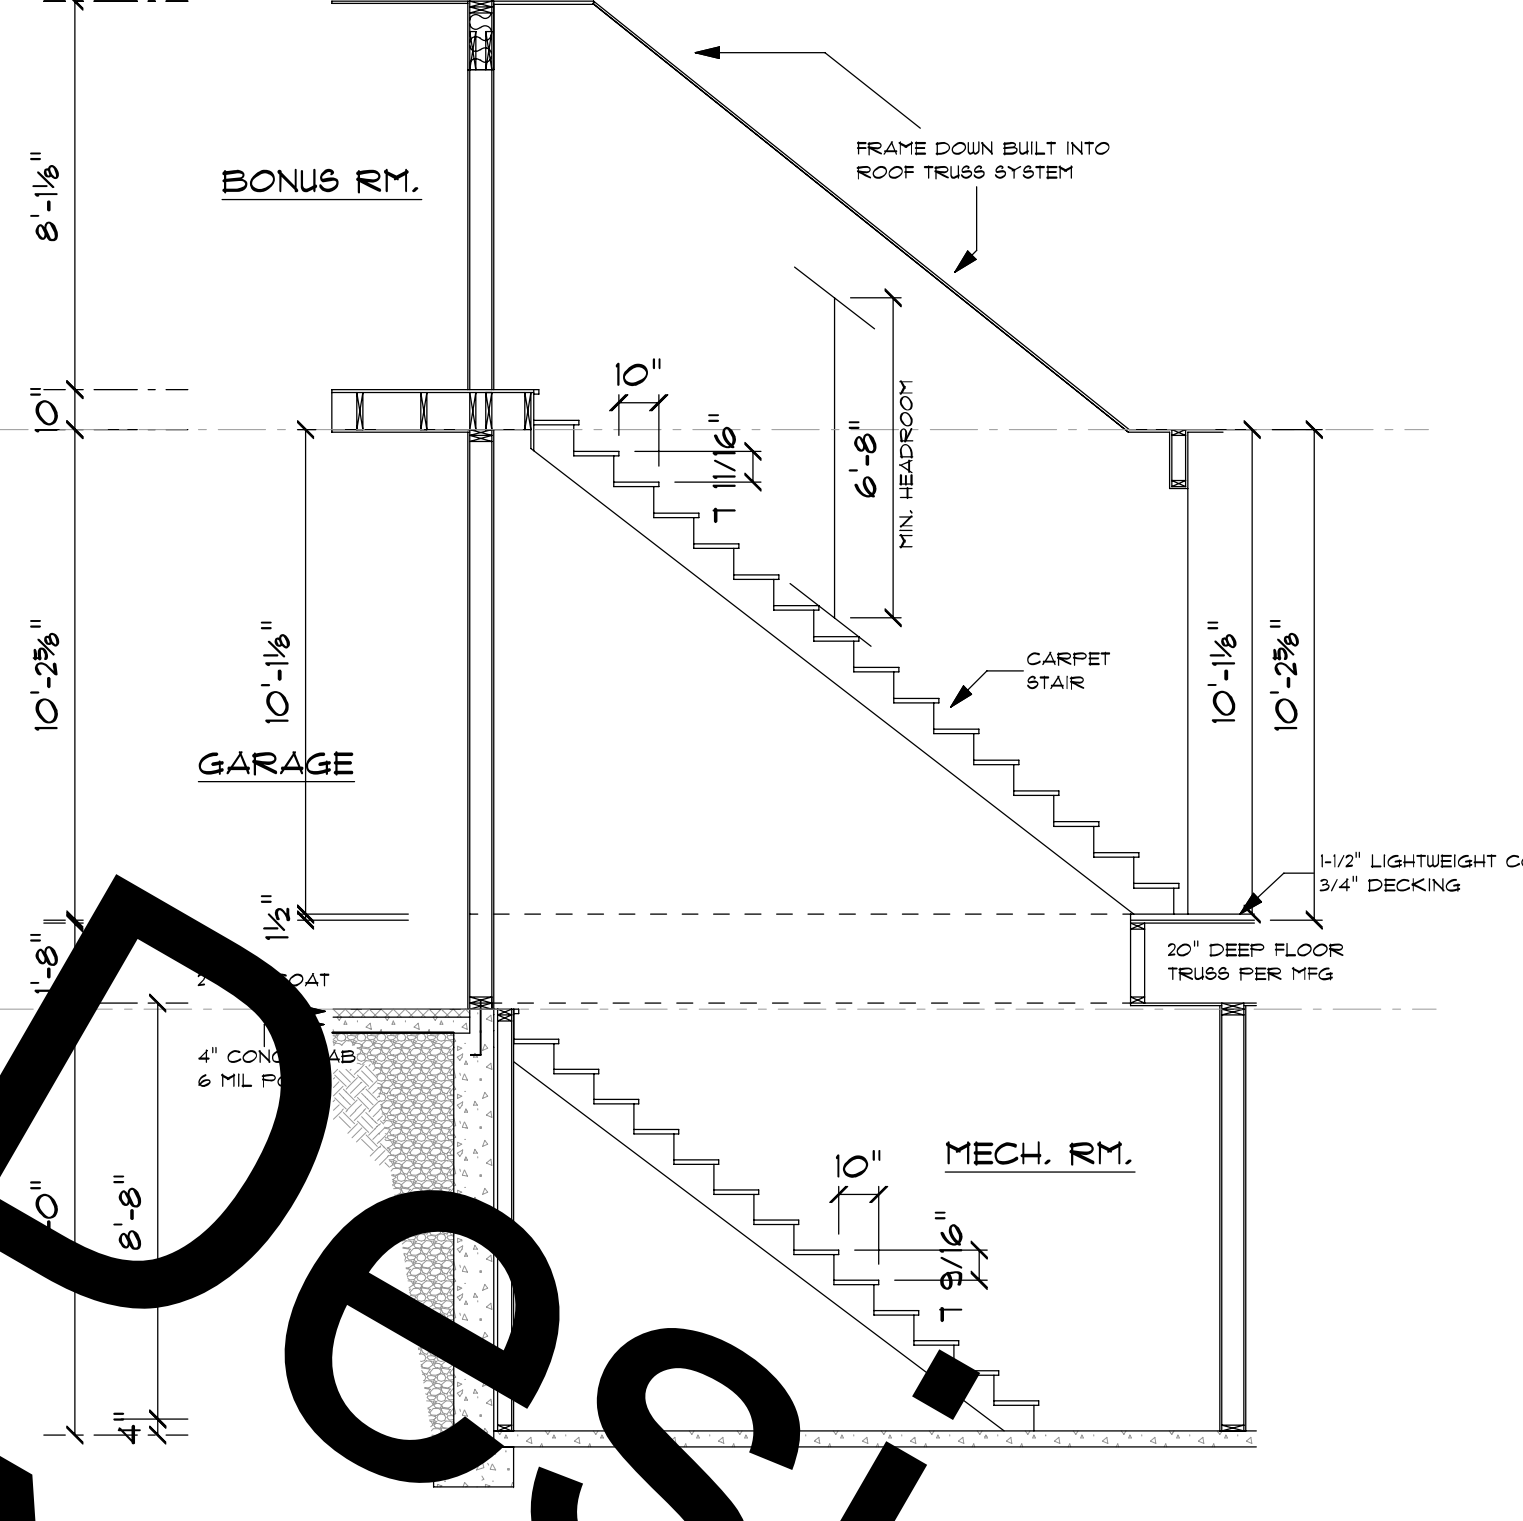


A BASEMENT/BONUS STAIR
A2.1 SCALE: 1/4"=1'-0"

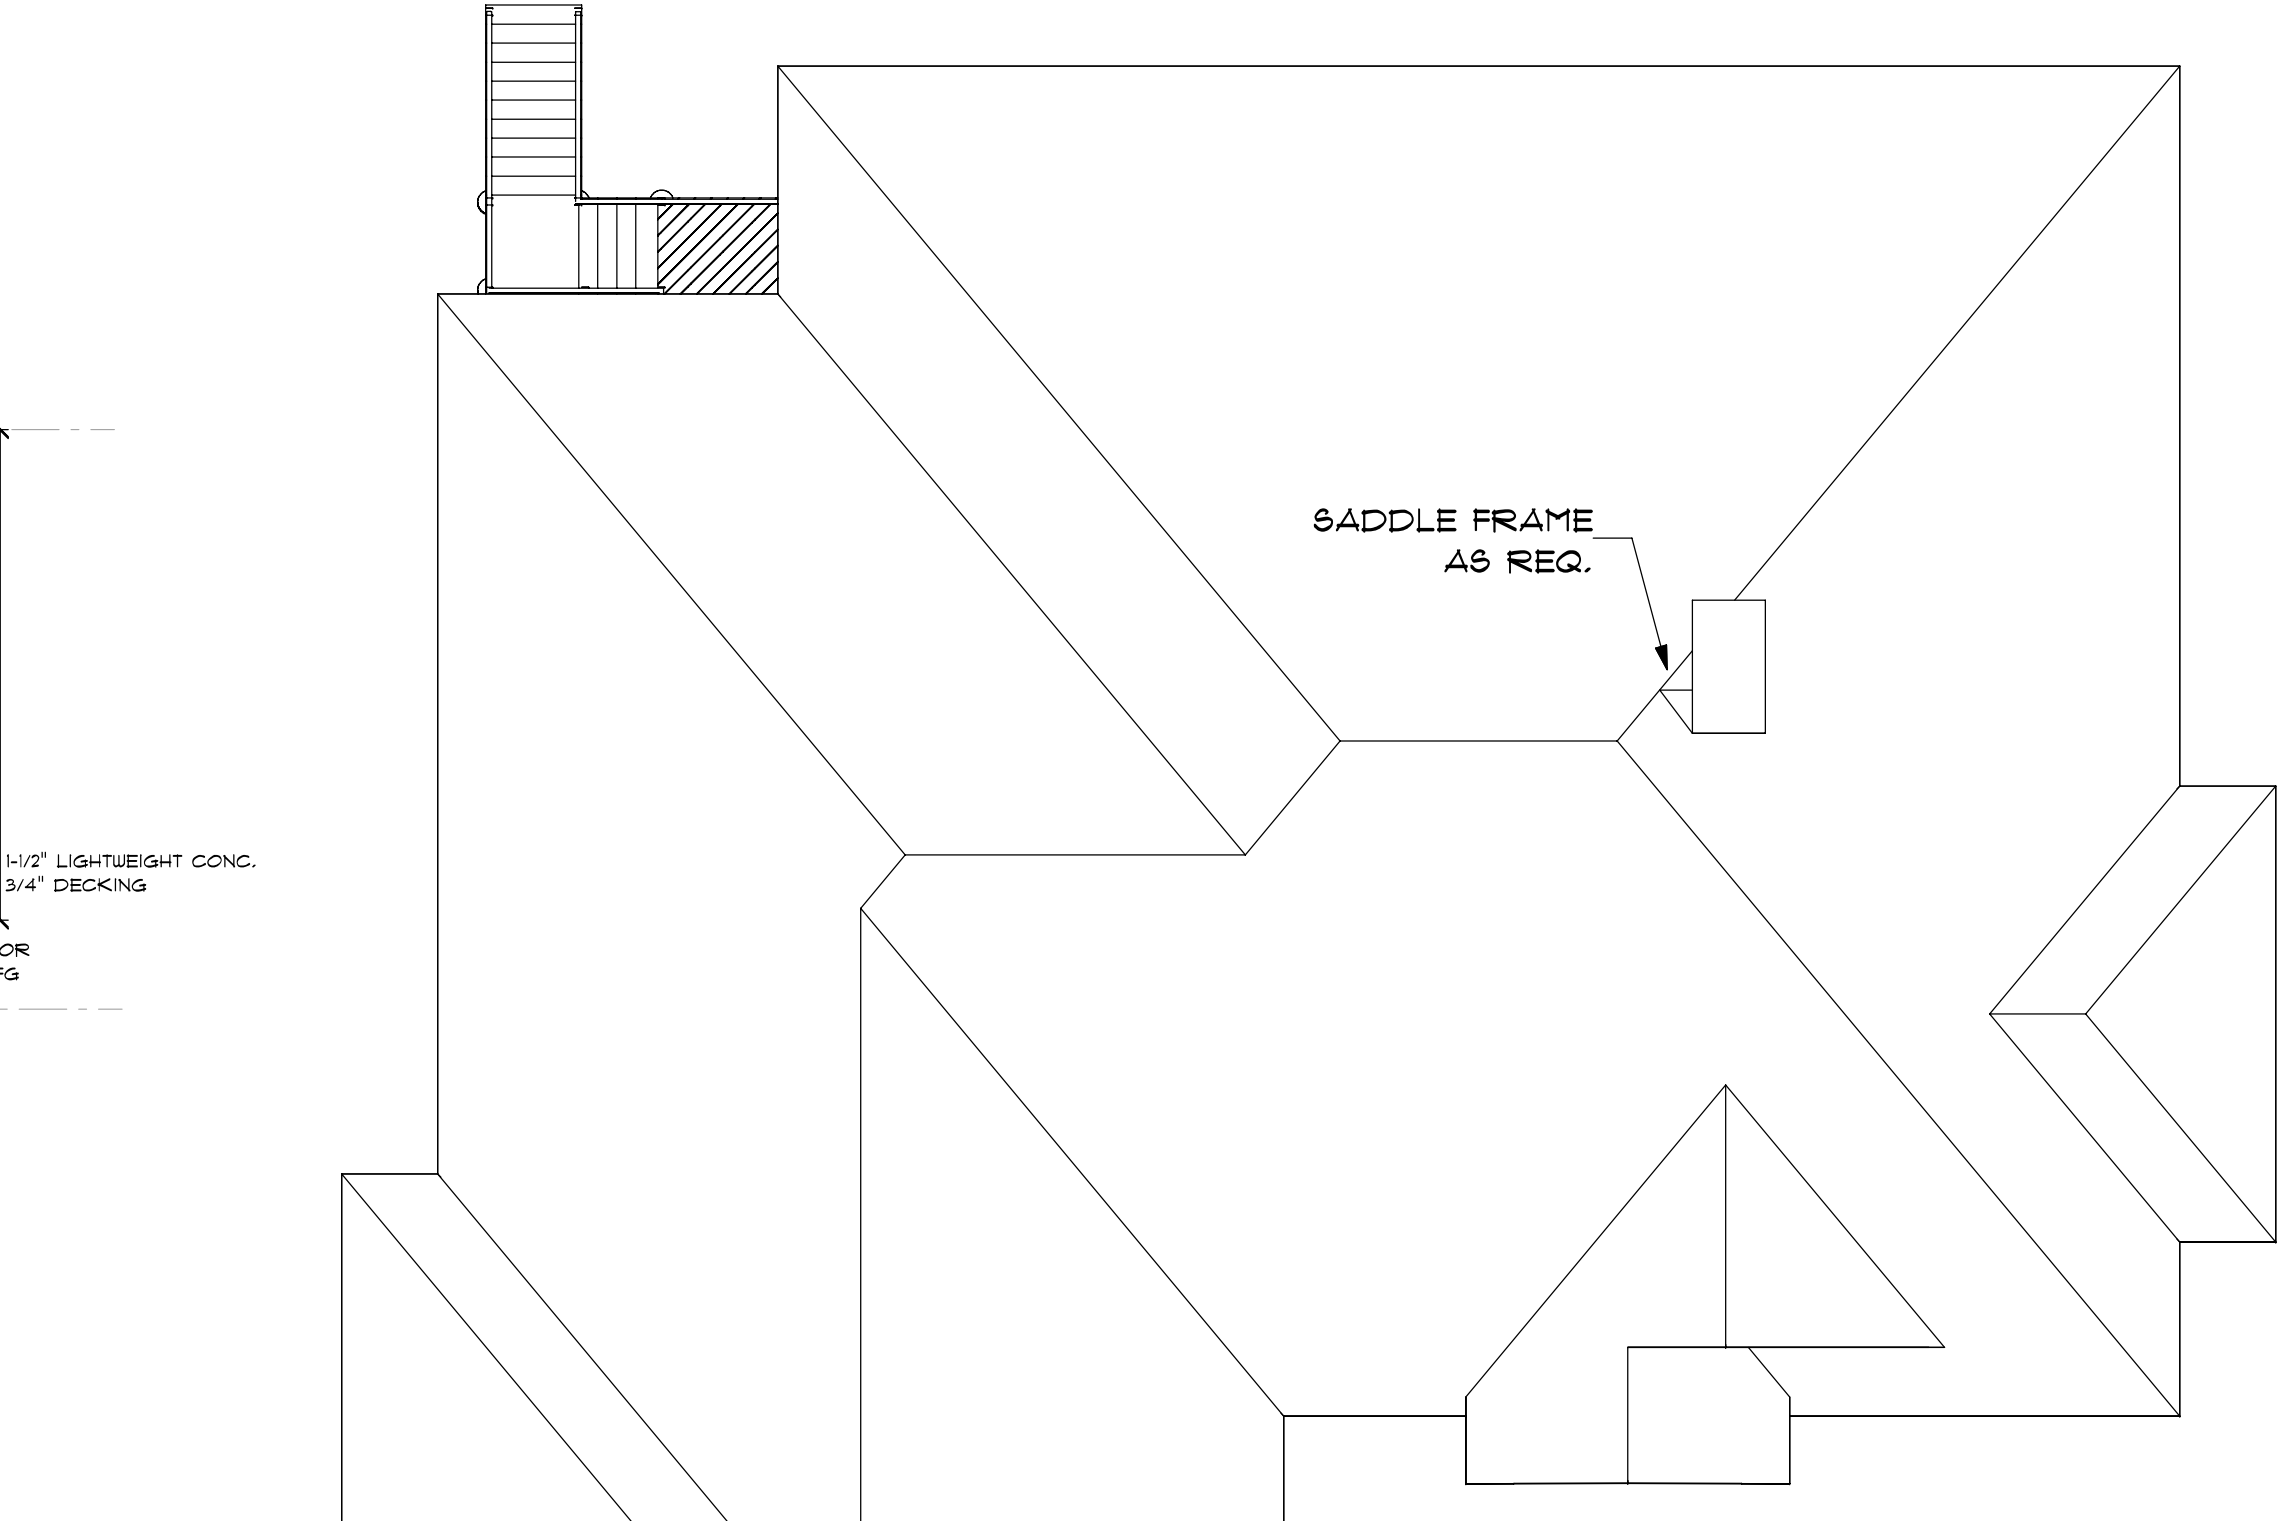


ROOF PLAN
SCALE: 1/8" = 1'-0"

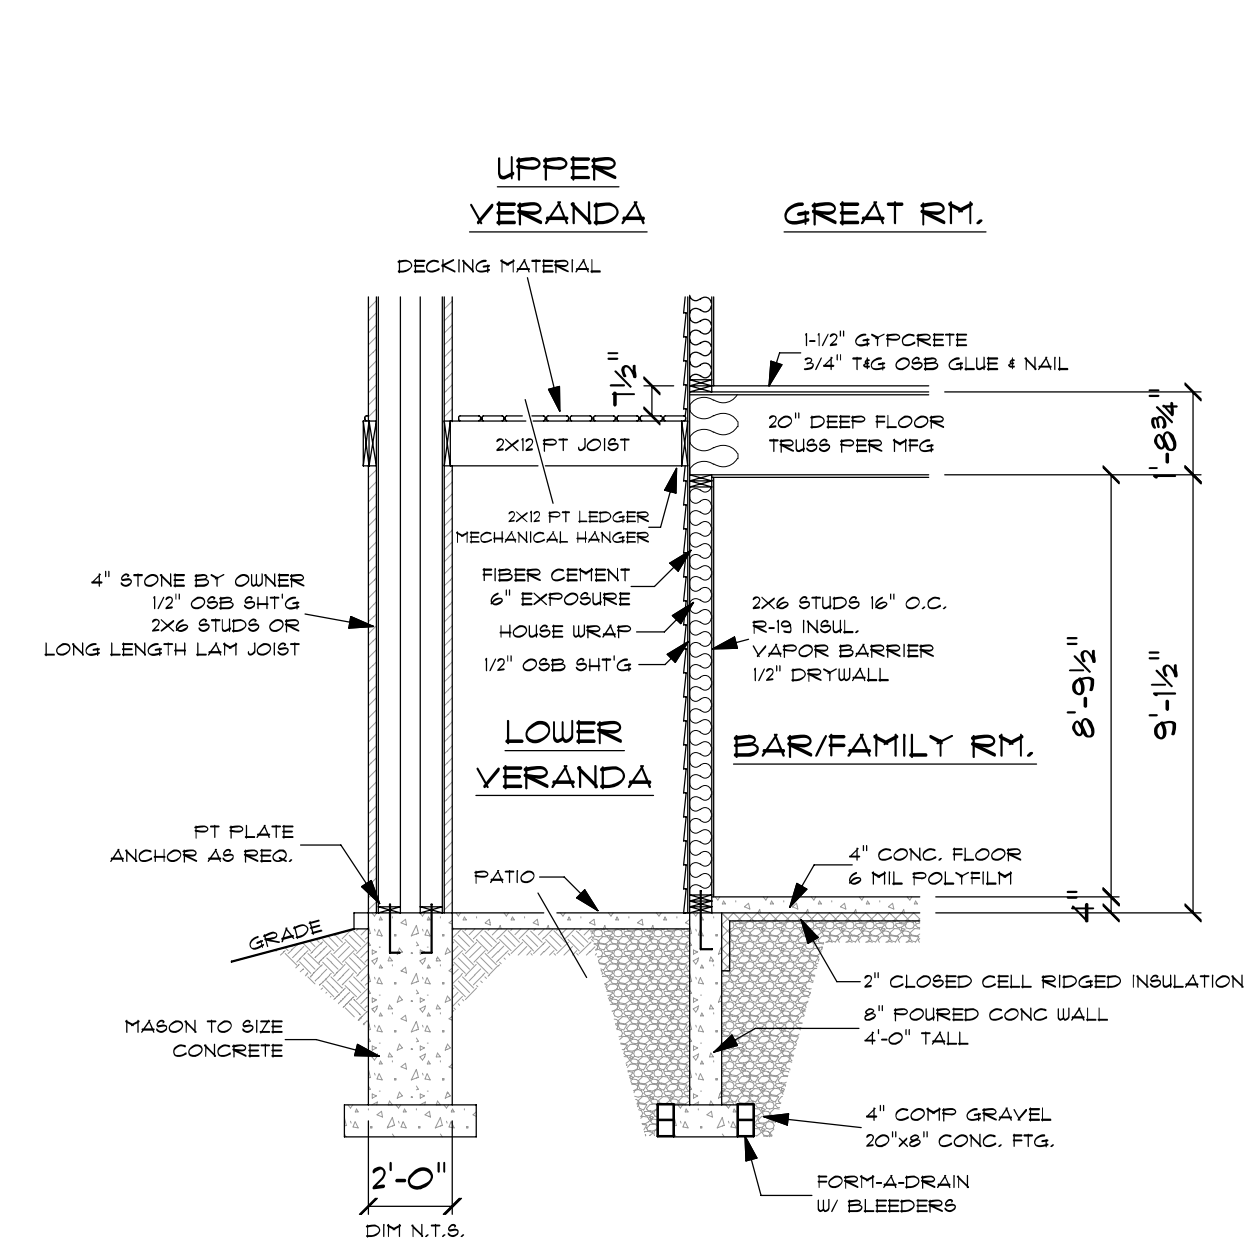


A2.1 WALKOUT LOWER SECTION
SCALE: 1/4"=1'-0"

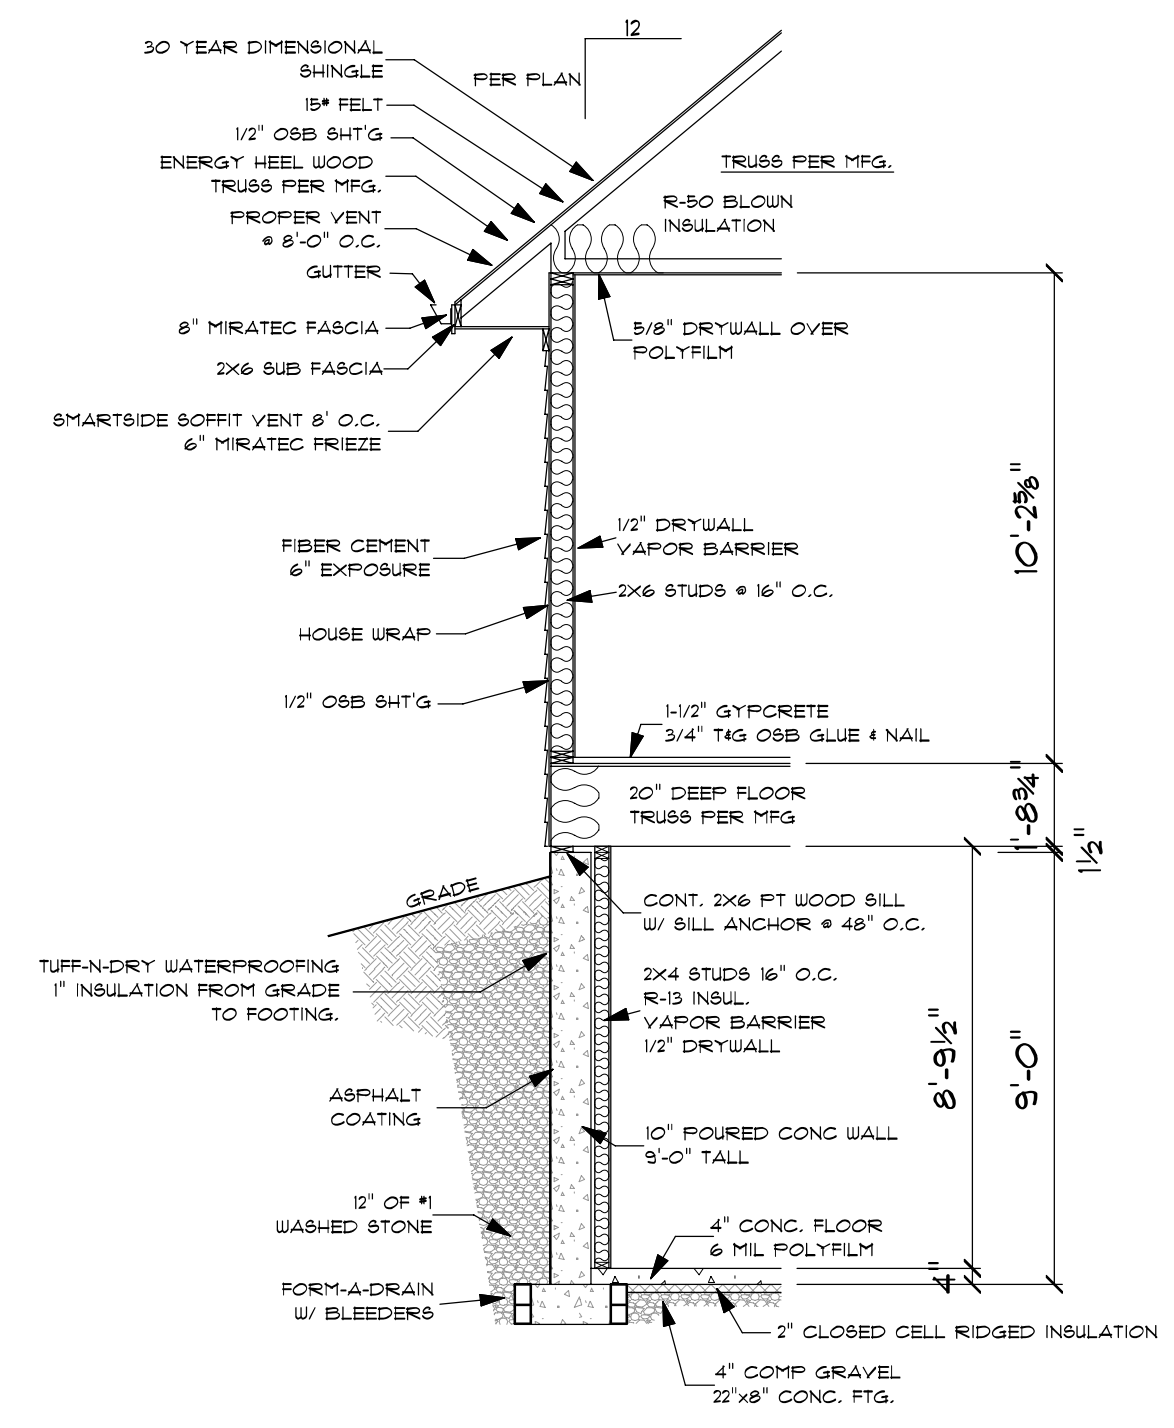

A2.1 TYPICAL SECTION
SCALE: 1/4"=1'-0"

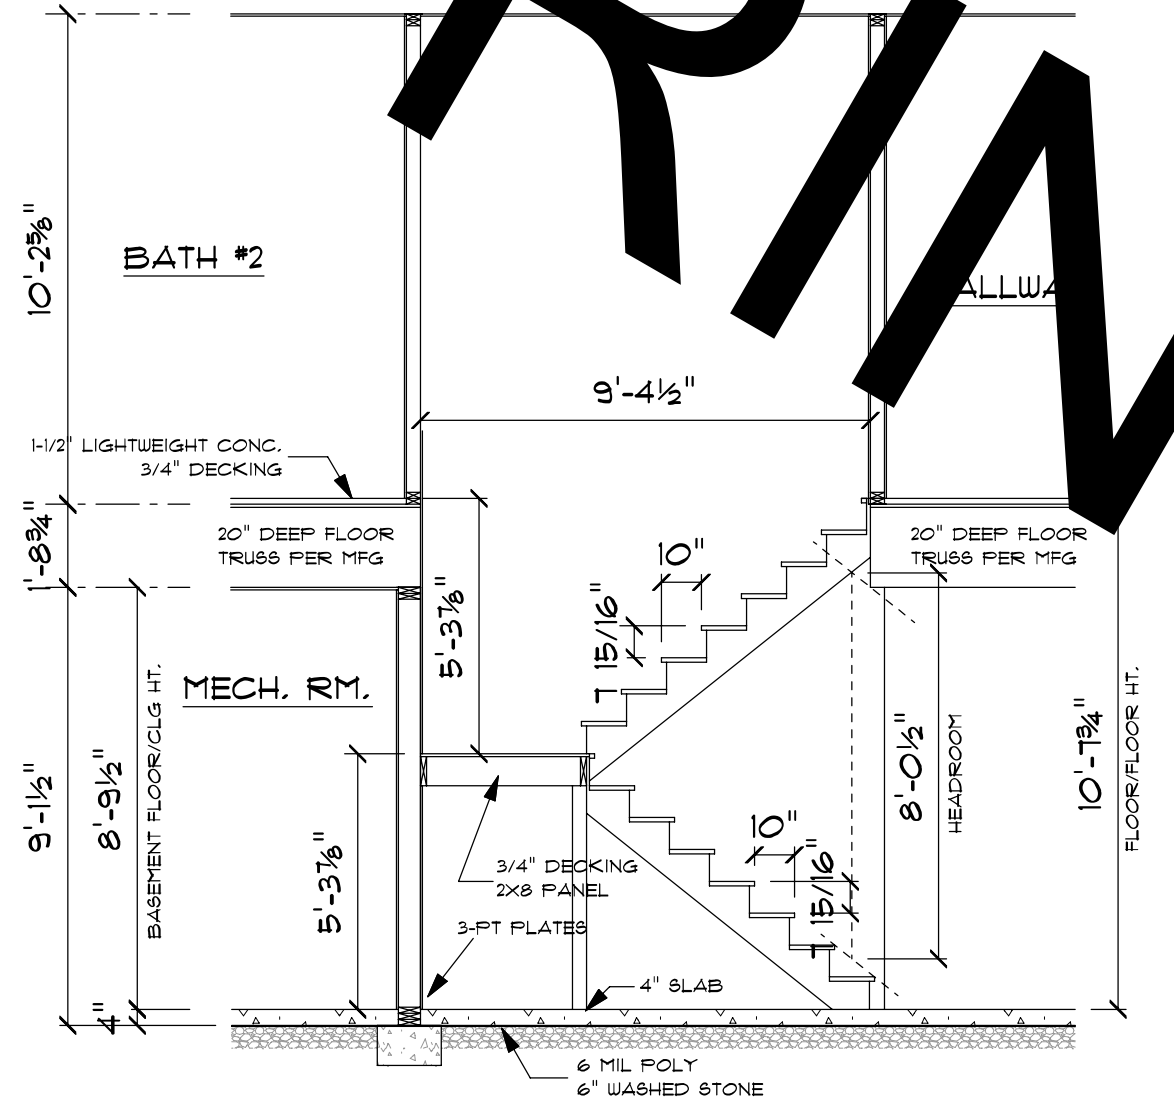


B BASEMENT/BONUS STAIR
A2.1 SCALE: 1/4"=1'-0"

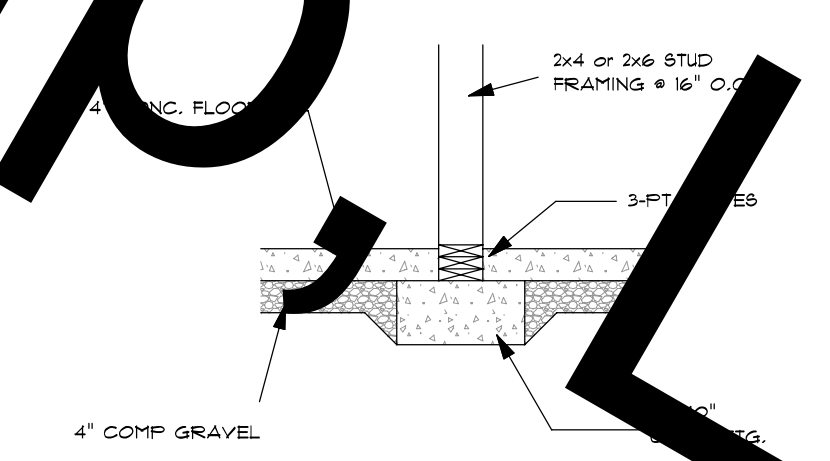

INTERIOR FOOTING DETAIL
SCALE: 1/2" = 1'-0"

© Granite Design Group, LLC

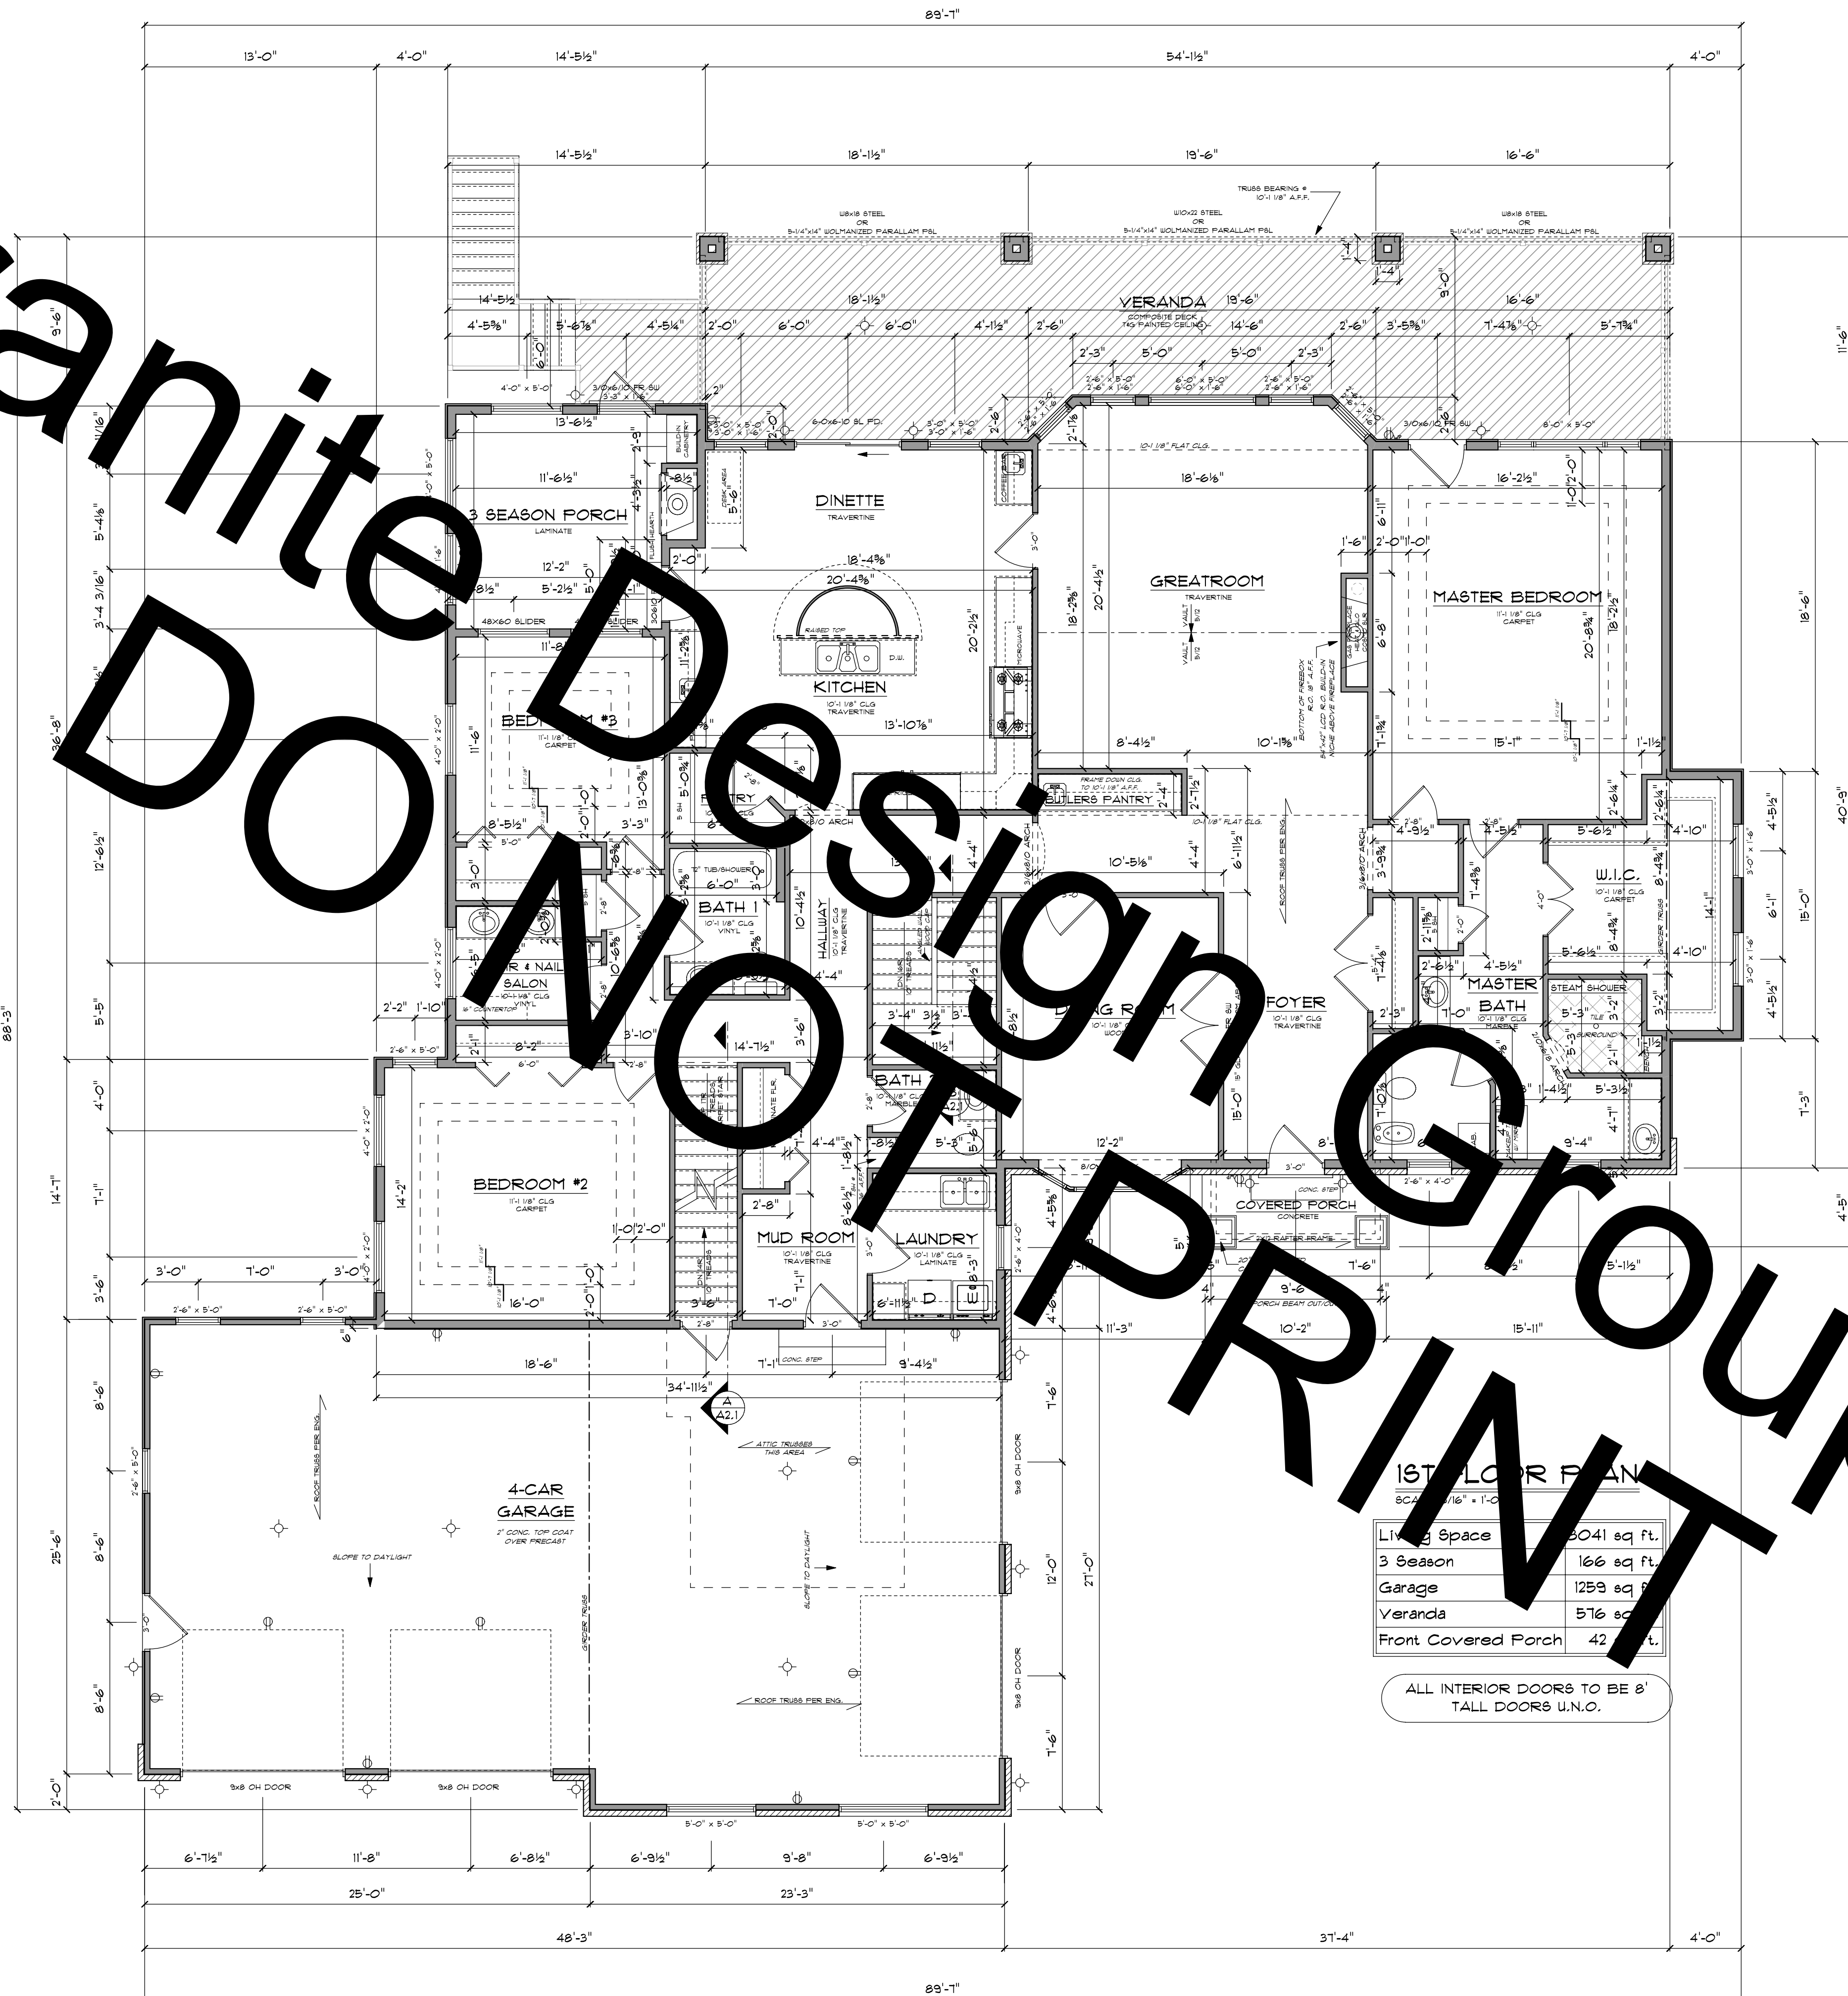

1ST FLOOR PLAN
SCALE: 3/16" = 1'-0"


Living Space	3041 sq. ft.
3 Season	166 sq. ft.
Garage	1259 sq. ft.
Veranda	576 sq. ft.
Front Covered Porch	42 sq. ft.

ALL INTERIOR DOORS TO BE 8' TALL DOORS U.N.O.


10'-0" CLG HEIGHT
2X6 EXTERIOR & 2X4 GARAGE WALLS
2X4 INTERIOR WALLS OR AS SHOWN
EXTERIOR WALL DIMENSIONS
ARE TO FACE OF STUD/FOUNDATION

STAIR CONSTRUCTION
MAX 8" RISER HEIGHT
MIN 9" TREAD RUN (RISER TO RISER)
30" TO 36" HANDRAIL HEIGHT
76" MIN HEADROOM HEIGHT



© Granite Design Group, LLC

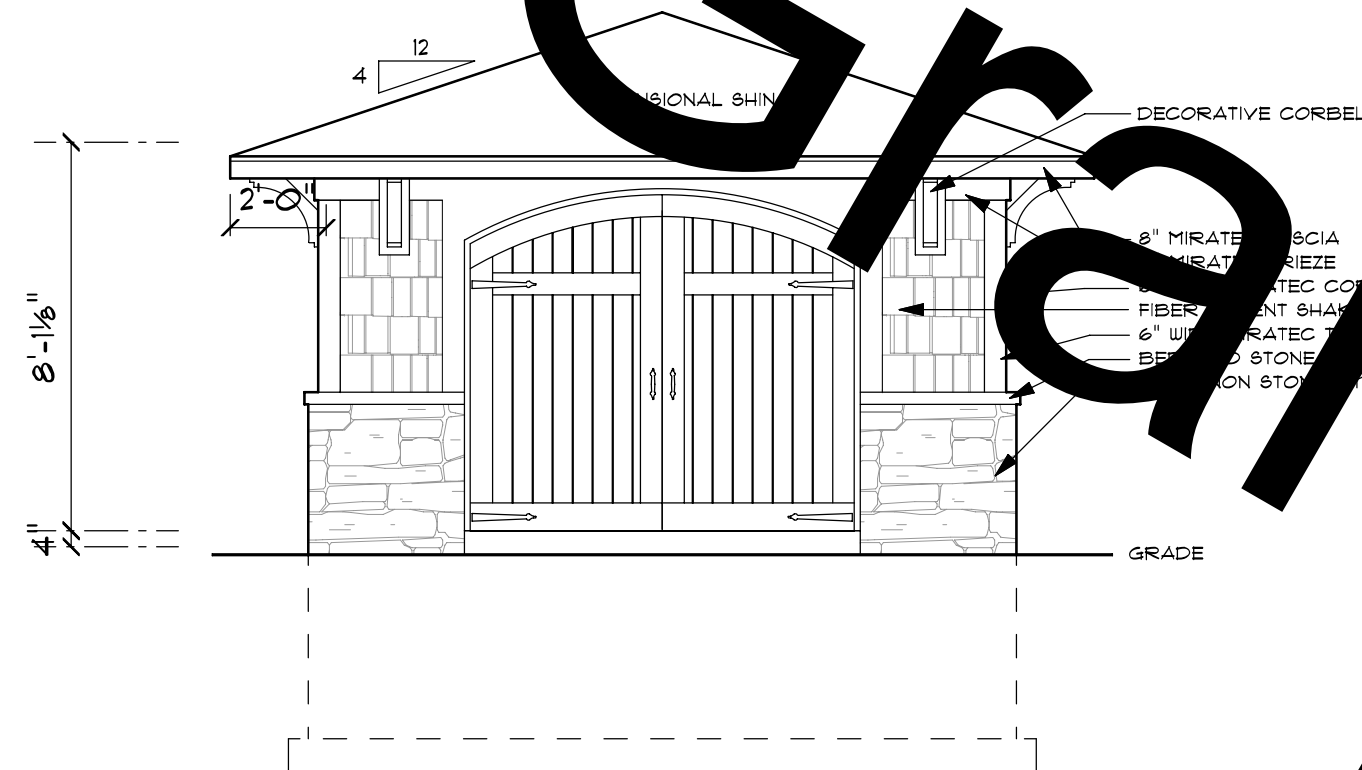


LAKE ELEVATION
SCALE: 1/4" = 1'-0"

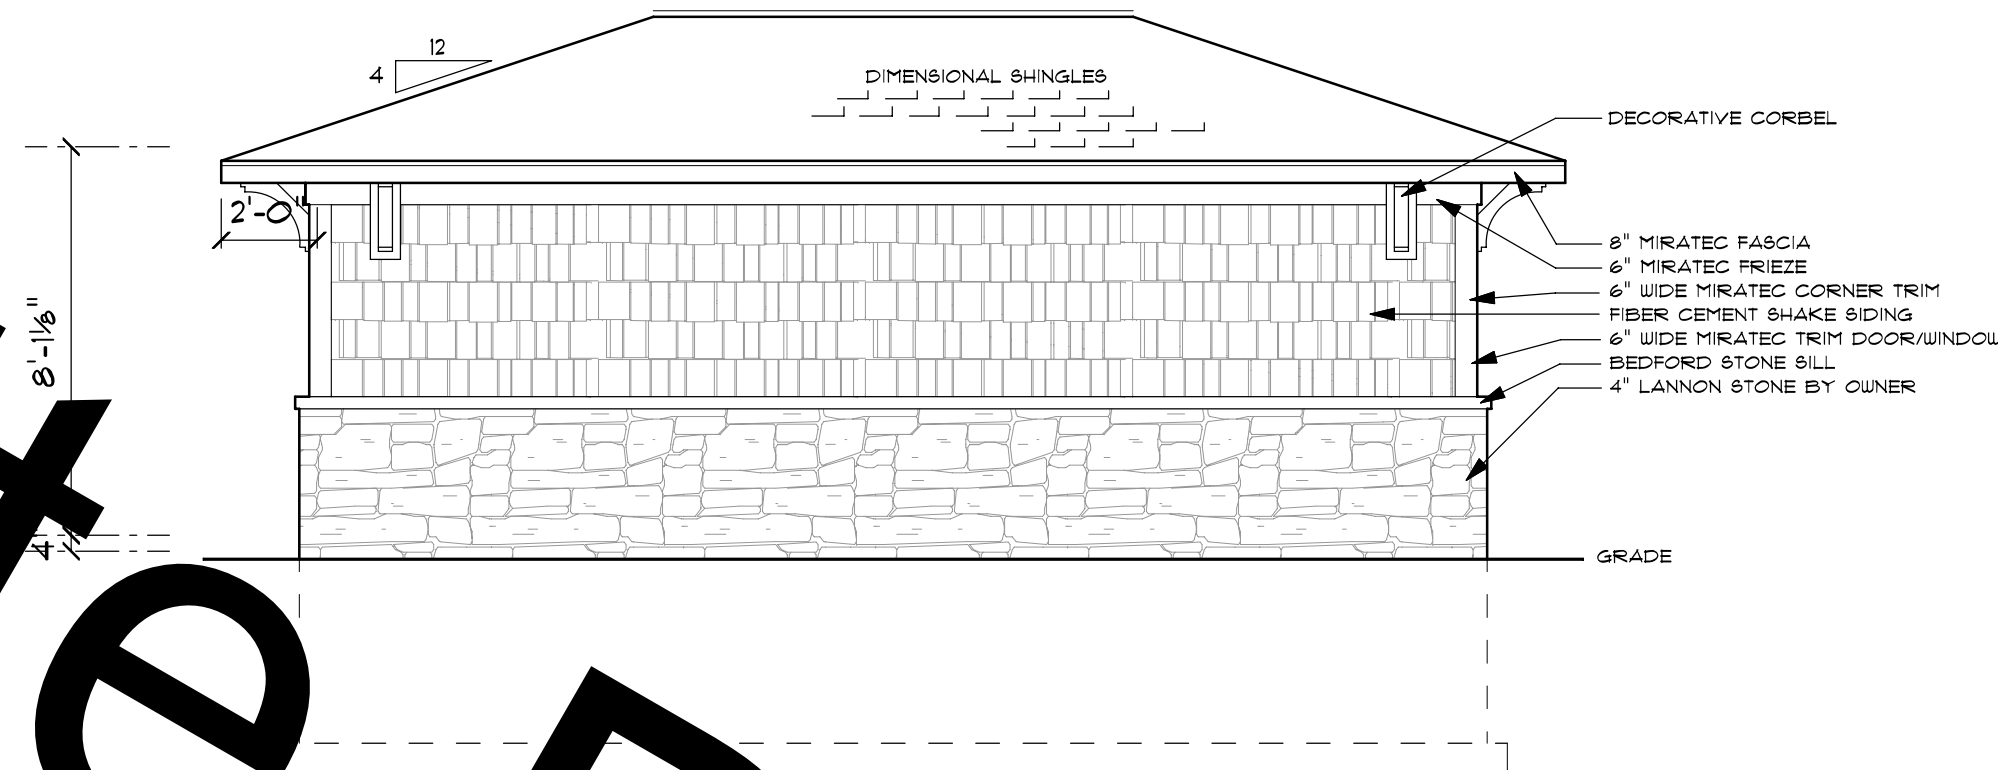


LEFT ELEVATION
SCALE: 1/4" = 1'-0"

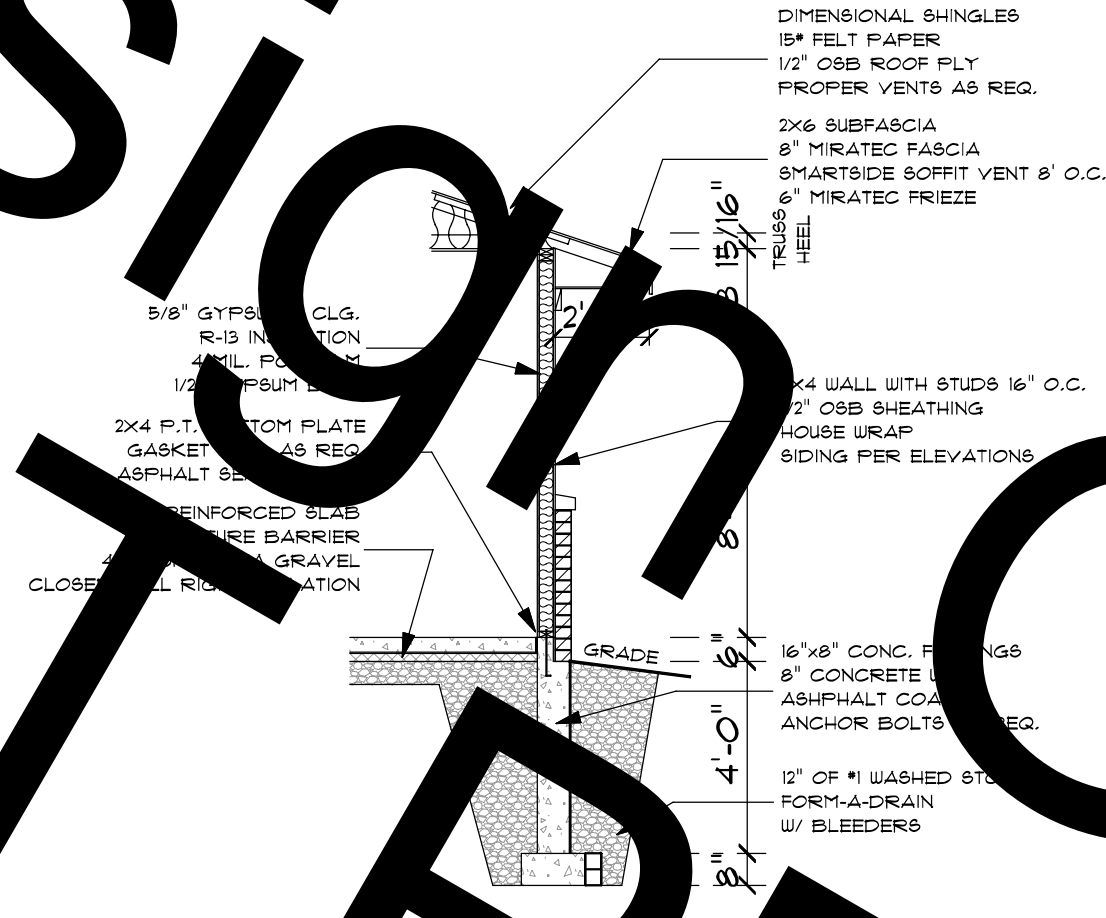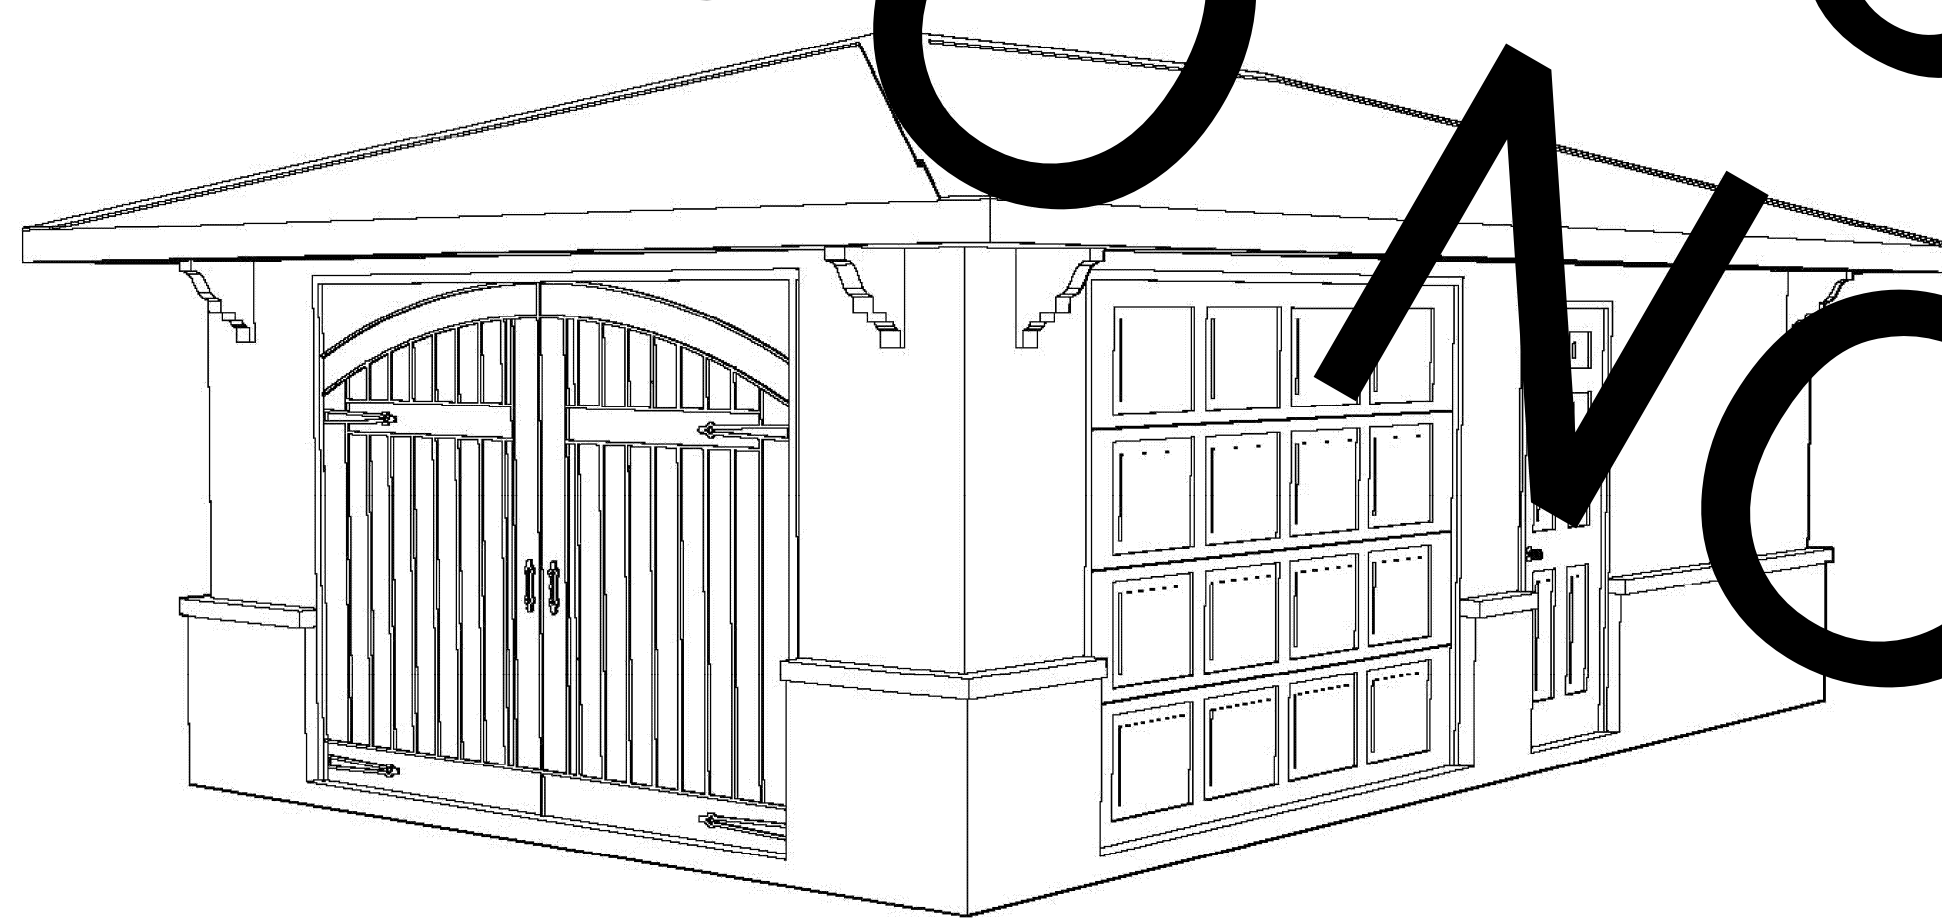


FOUNDATION PLAN
SCALE: 1/4" = 1'-0"

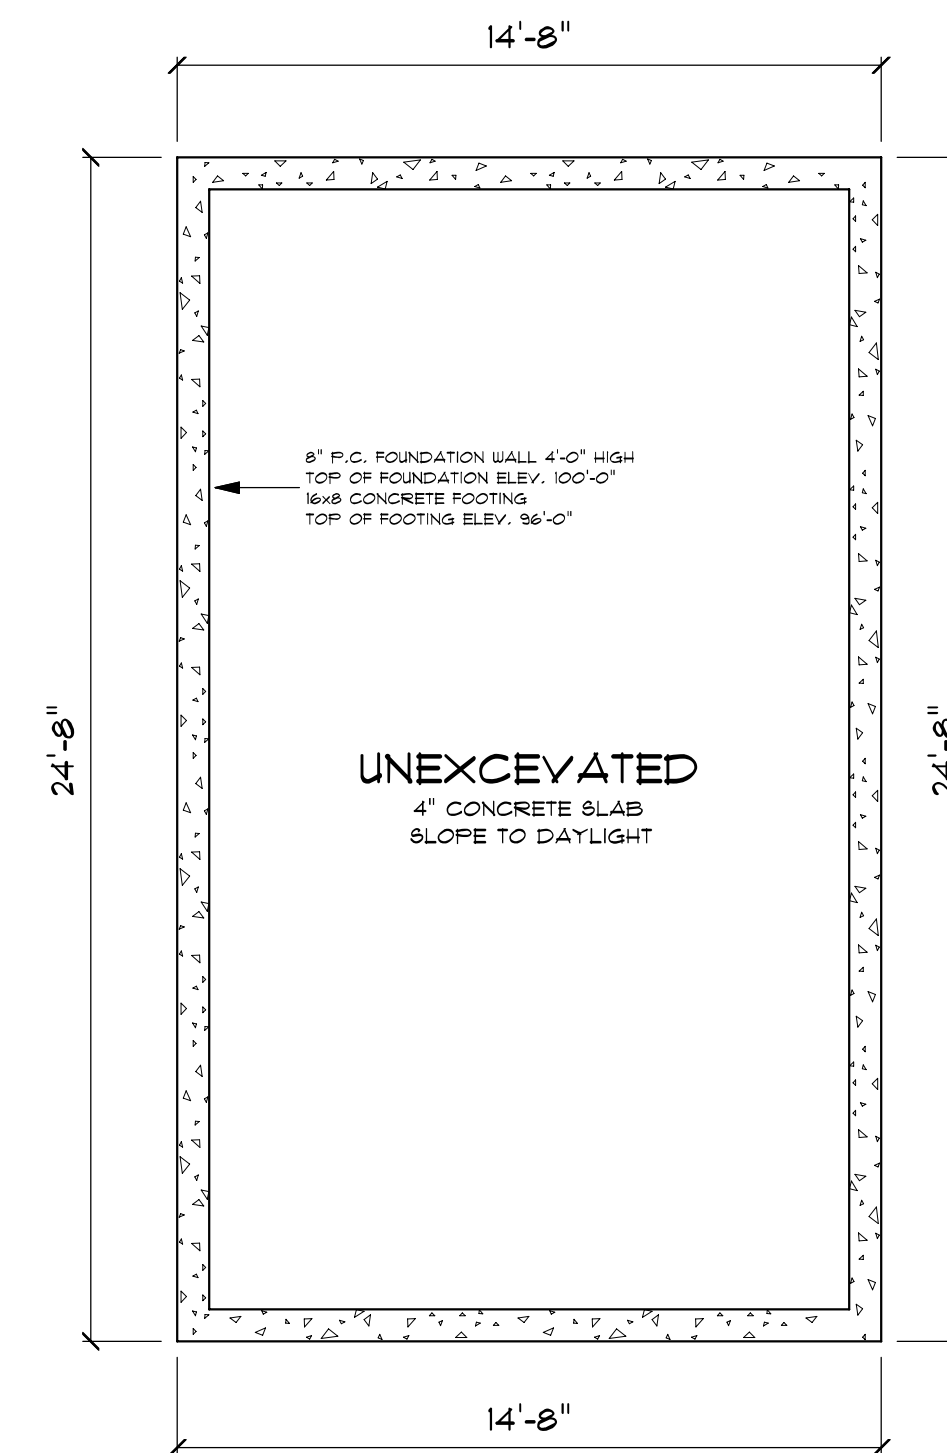


FOUNDATION PLAN
SCALE: 1/4" = 1'-0"

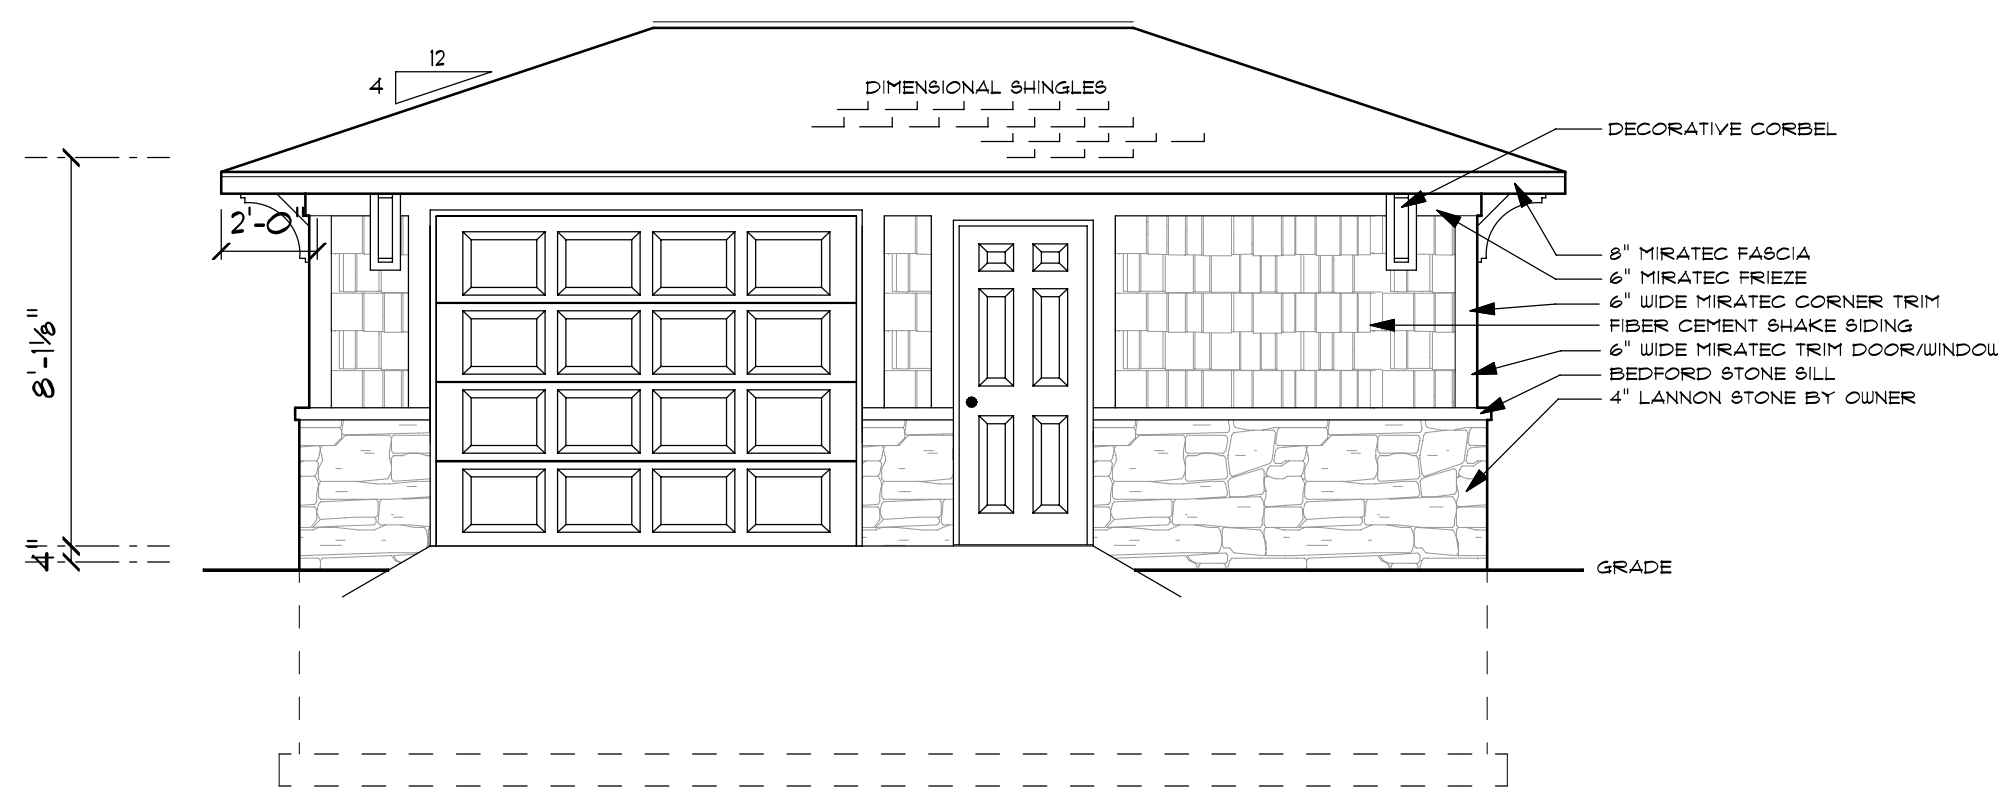

RIGHT ELEVATION
SCALE: 1/4" = 1'-0"

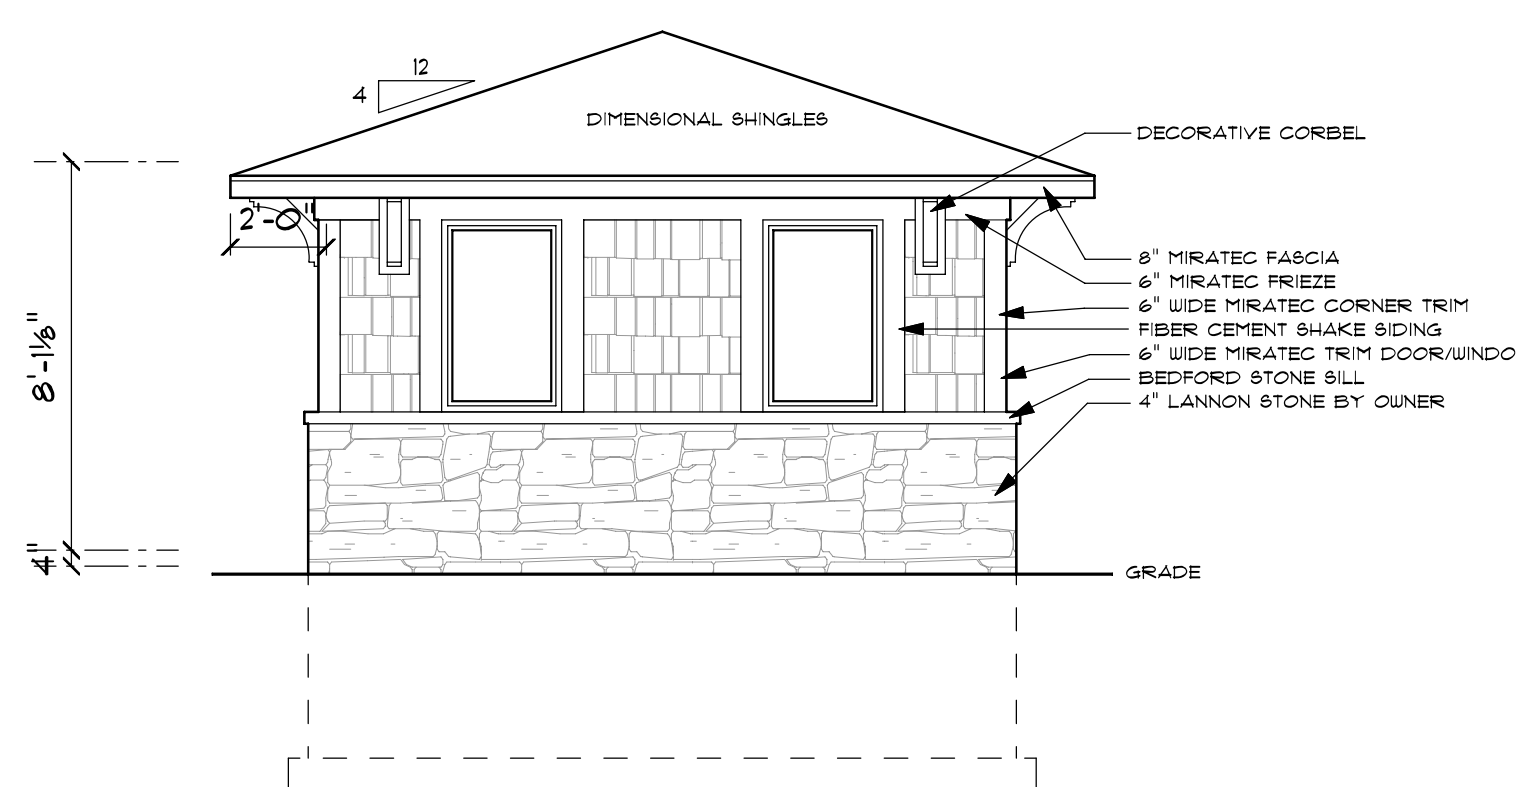

REAR ELEVATION
SCALE: 1/4" = 1'-0"

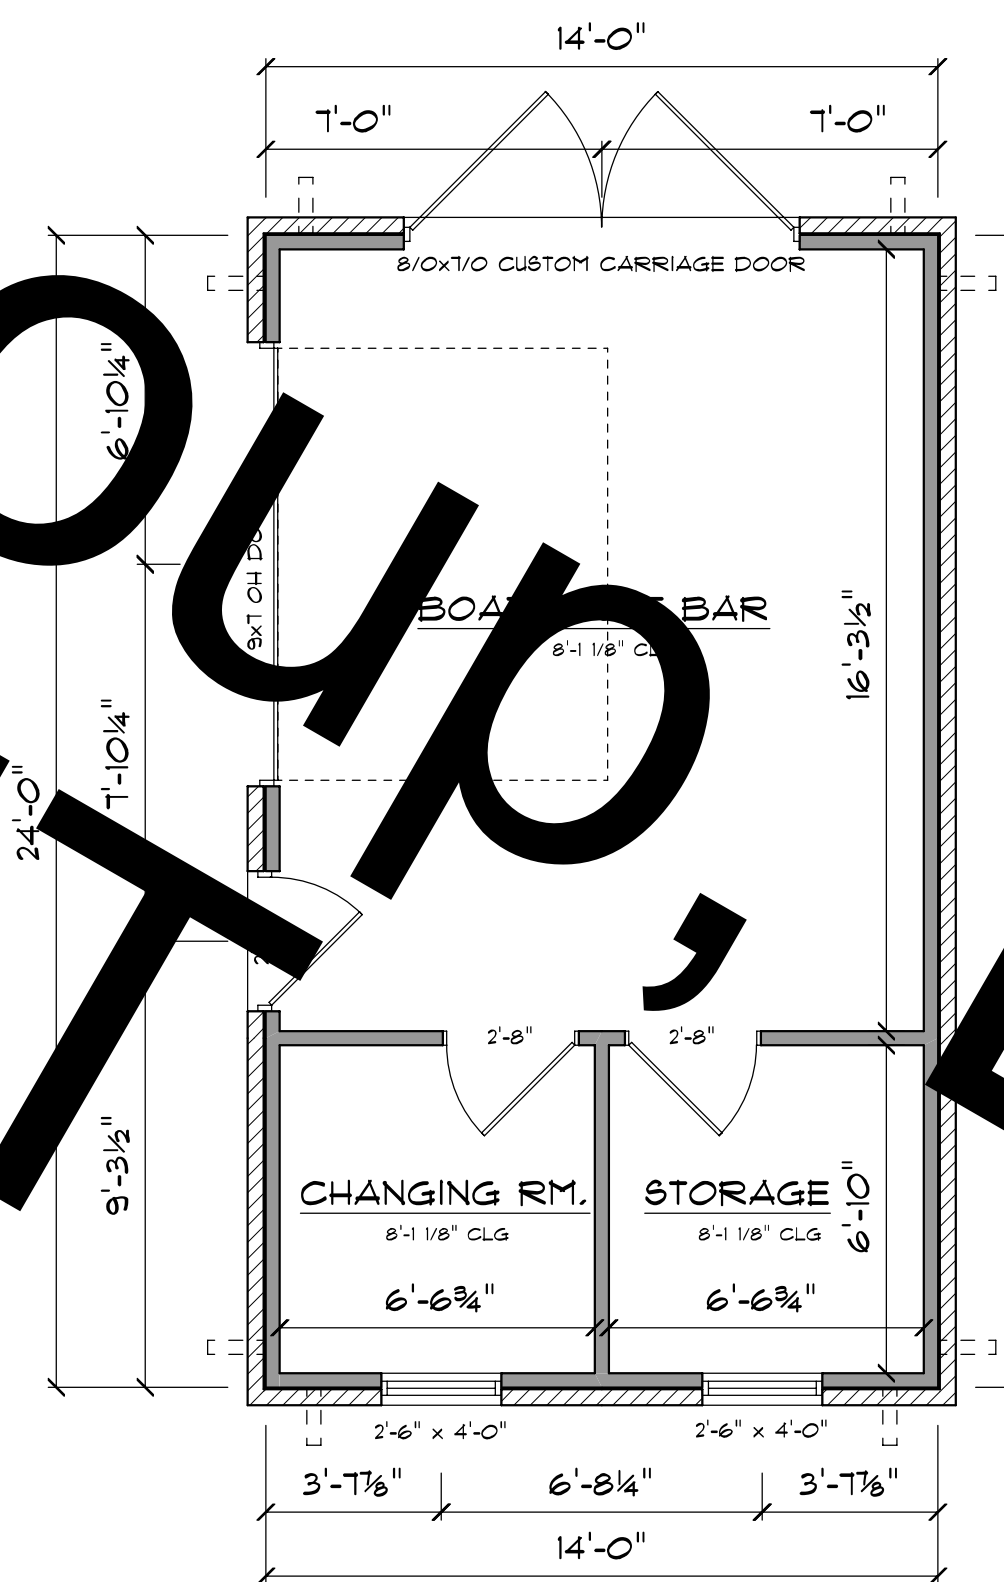

FLOOR PLAN
SCALE: 1/4" = 1'-0"

2X4 EXTERIOR WALLS
2X4 INTERIOR WALLS
EXTERIOR WALL DIMENSIONS
ARE TO FACE OF STUD/FOUNDATION

SCALE: 1/4" = 1'

DRAWN BY: J. SMITH
DATE: January 21, 2009

APPROVED: [Signature]
REVISED: January 15, 2010

SECTION LETTER: A
PAGE NUMBER: 8 OF 8

GRANITE DESIGN GROUP, LLC
755511778
JSMITH@CHARTERNET

BOAT HOUSE PLAN