




**RIGHT ELEVATION**

SCALE: 1/4" = 1'-0"



SECTION LETTER **A** PAGE NUMBER **2**

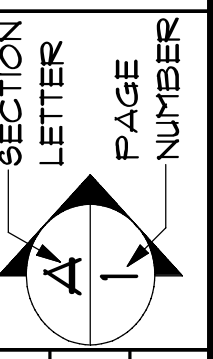

DRAWN BY:  
SCALE: 1/4" = 1'  
January 15, 2010

715551778  
JSMITHBOO@CHARTER.NET




**ELEVATIONS**



**FRONT ELEVATION**

SCALE: 1/4" = 1'-0"

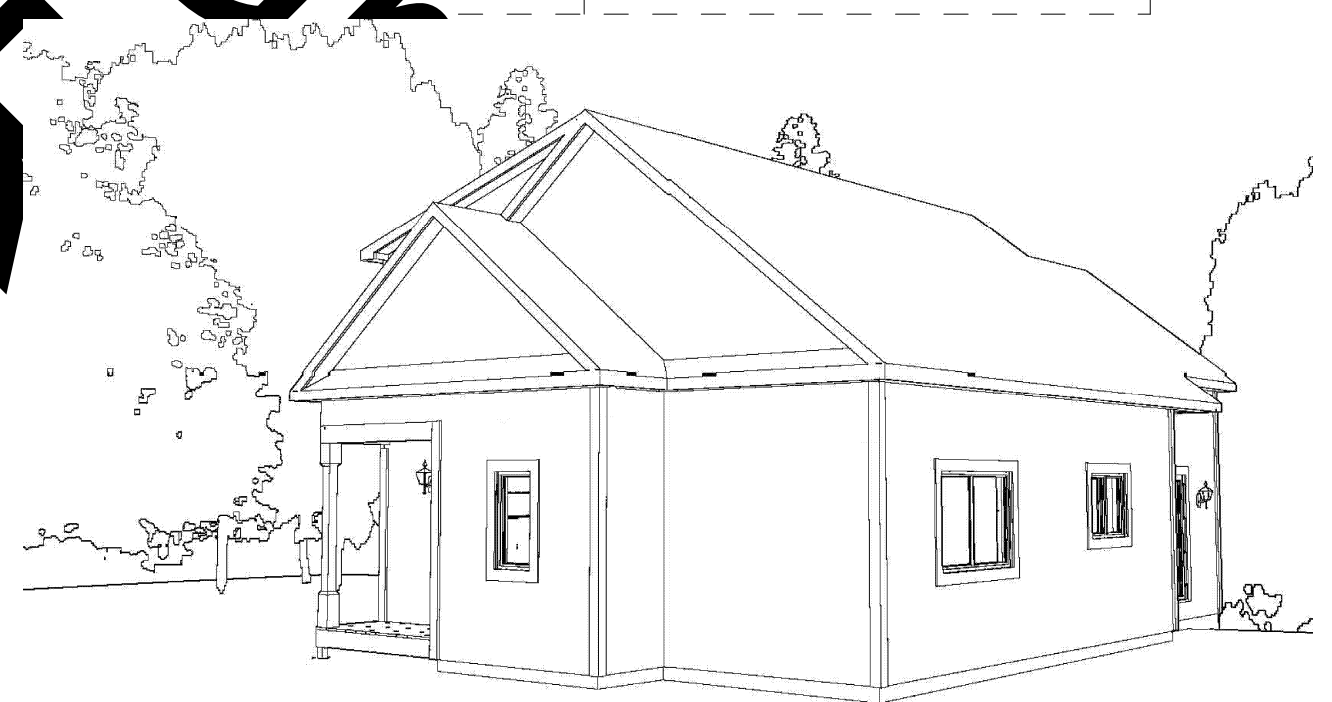


**PERSPECTIVE**

SCALE: N.T.S.

NOTE:  
FINAL ELEVATIONS  
HOLD PRECEDENCE

© Granite Design Group LLC  
NO DESIGN RIGHTS RESERVED



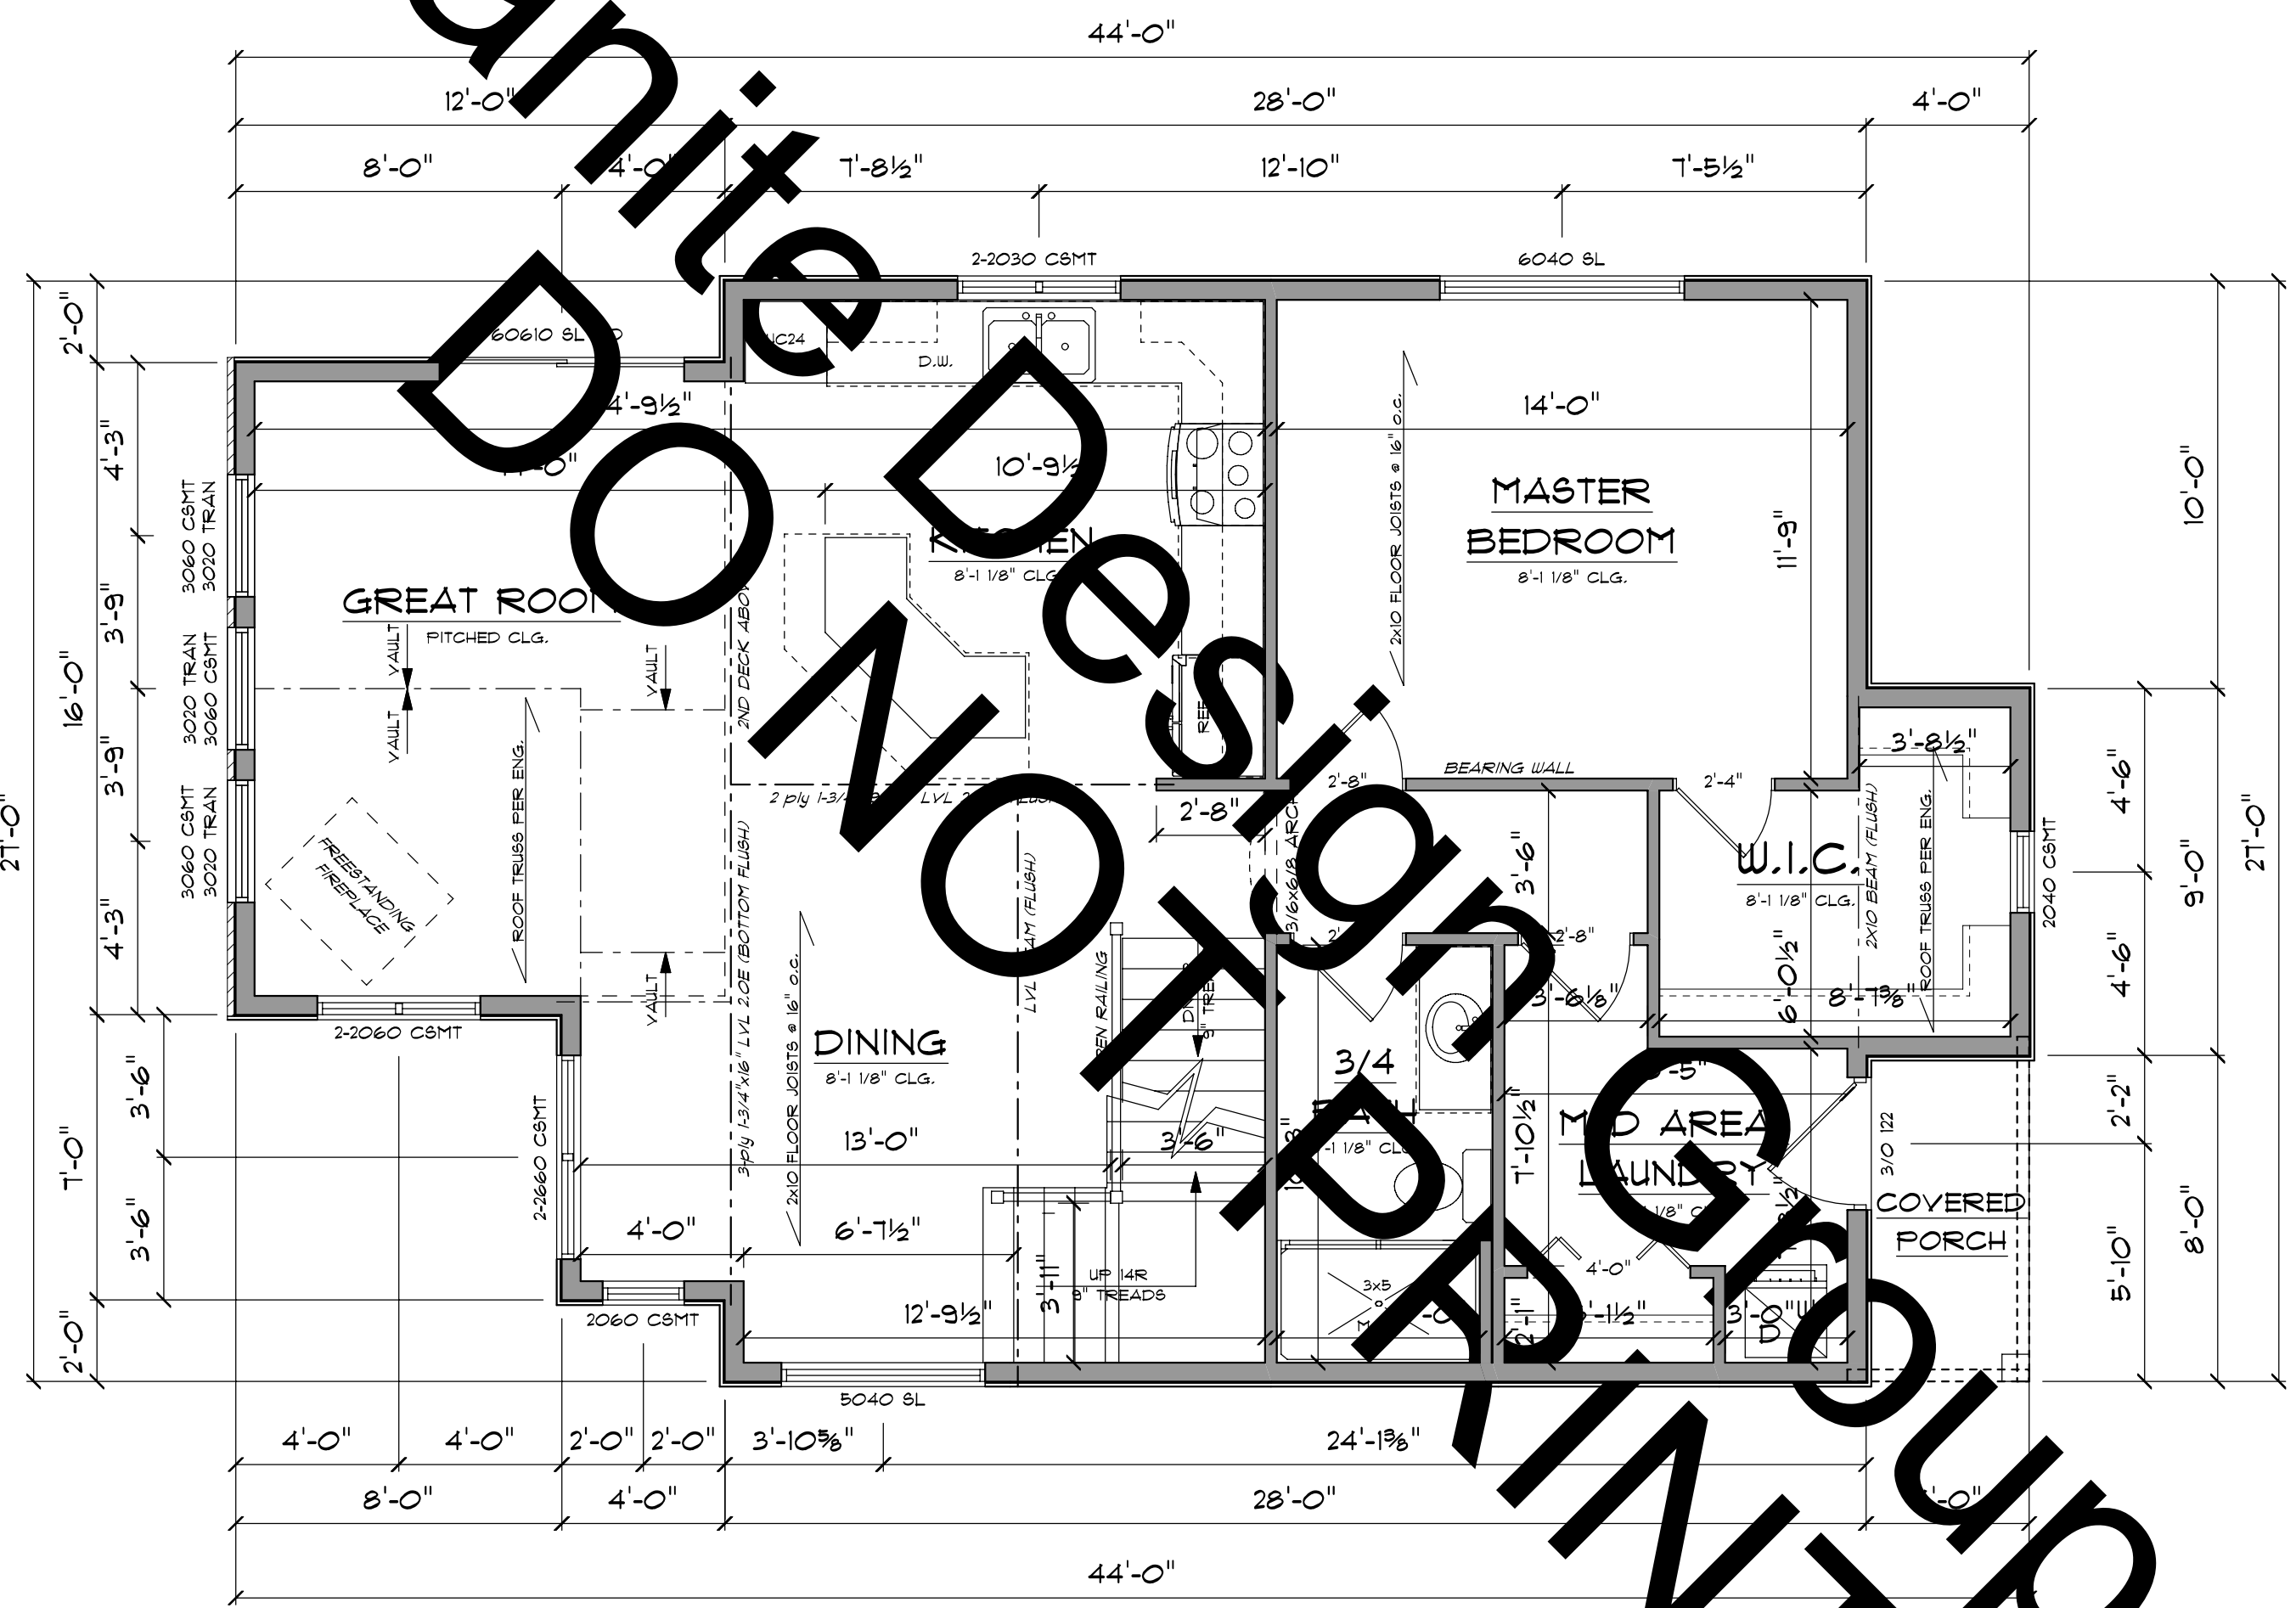

**MAIN FLOOR FRAMING PLAN**  
 SCALE: 1/4" = 1'-0"


Gross Floor Area 1012 sq ft.

2X EXTERIOR WALLS  
 2X INTERIOR WALLS  
 EXTERIOR WALL DIMENSIONS  
 ARE TO FACE OF STUD/FOUNDATION

**STAIR CONSTRUCTION**  
 MAX 8" RISER HEIGHT  
 MIN 9" TREAD RUN RISER TO RISER  
 30" TO 38" HANDRAIL HEIGHT  
 80" MIN HEADROOM HEIGHT



© Granite Design Group, LLC

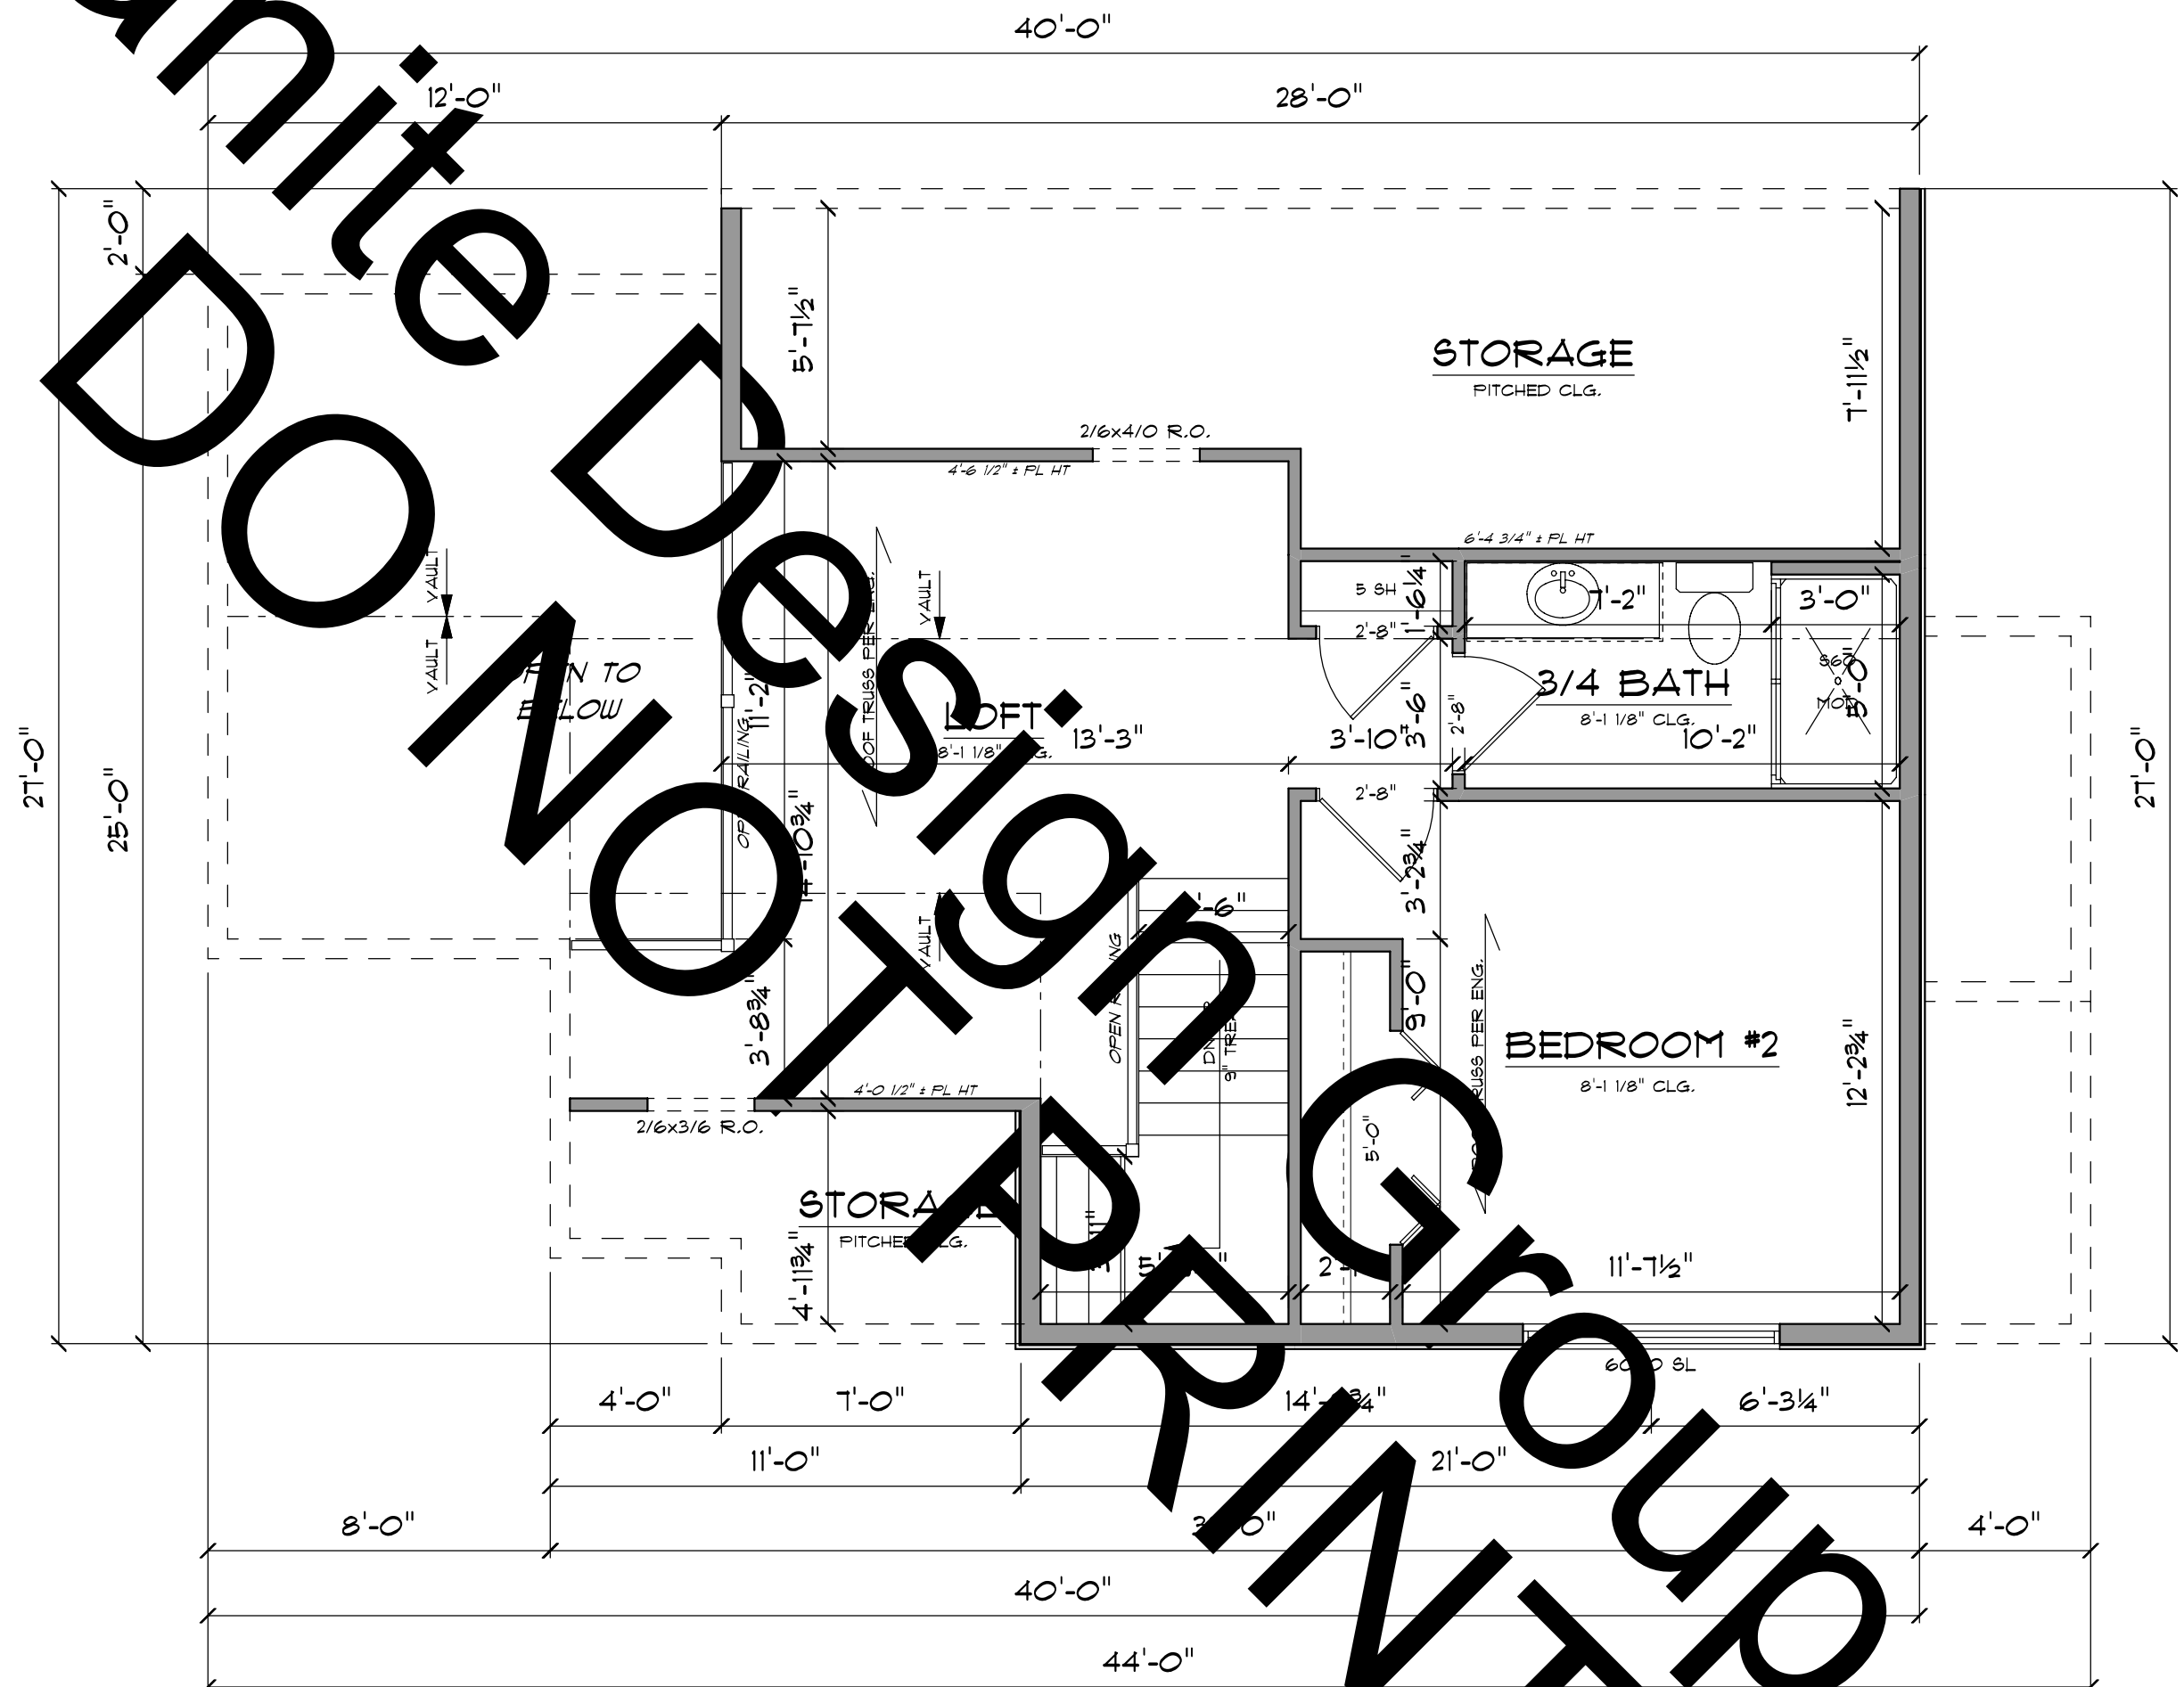

**2ND FLOOR PLAN**

SCALE: 1/4" = 1'-0"

|                |            |
|----------------|------------|
| 2nd Floor Area | 479 sq ft. |
| Storage Areas  | 234 sq ft. |

2" EXTERIOR WALLS  
2" INTERIOR WALLS  
EXTERIOR WALL DIMENSIONS  
ARE TO FACE OF STUD/FOUNDATION

**STAIR CONSTRUCTION**  
MAX 8" RISE HEIGHT  
MIN 9" TREAD RUN RISE TO RISE  
30" TO 38" HANDRAIL HEIGHT  
80" MIN HEADROOM HEIGHT

